


**Salahaddin University
Collage Of Engineering
Architecture Department**


Villa Project

**Supervised By:
Mrs. Suzan
Mr.Ahmed
Mrs.Snur**




**Designed By: Ashty Karim
Second Stage
Group B**

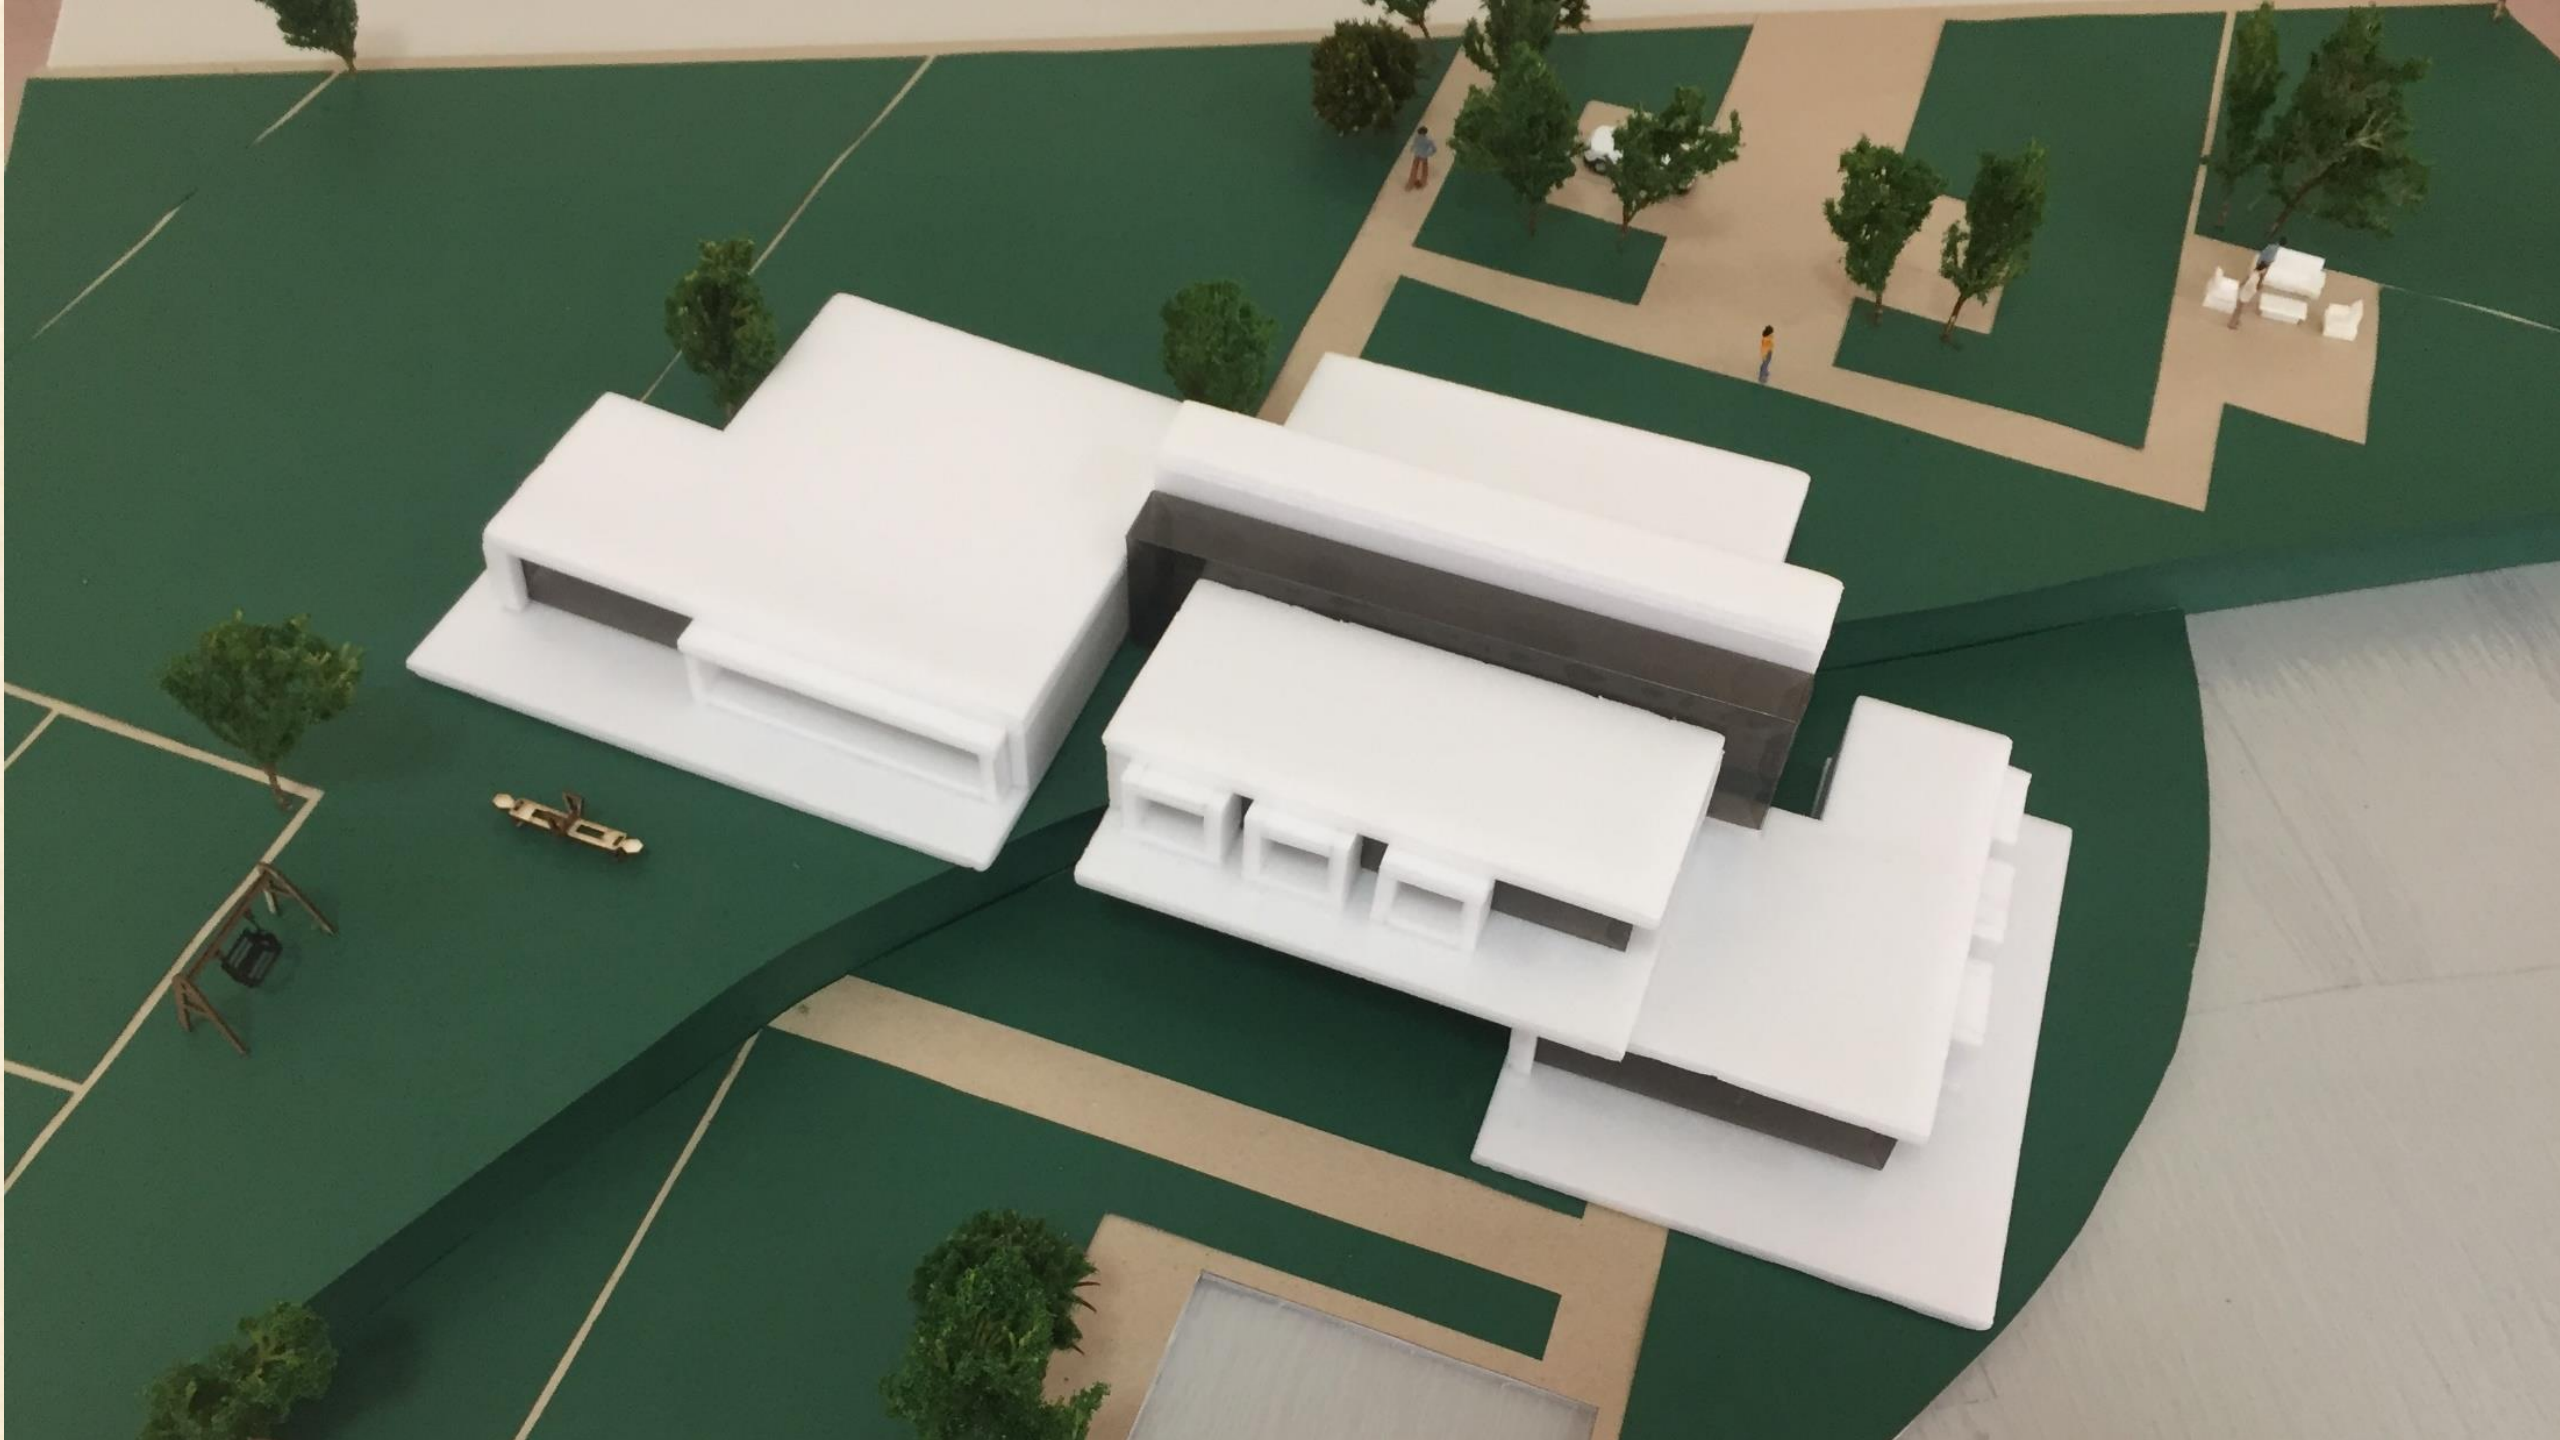


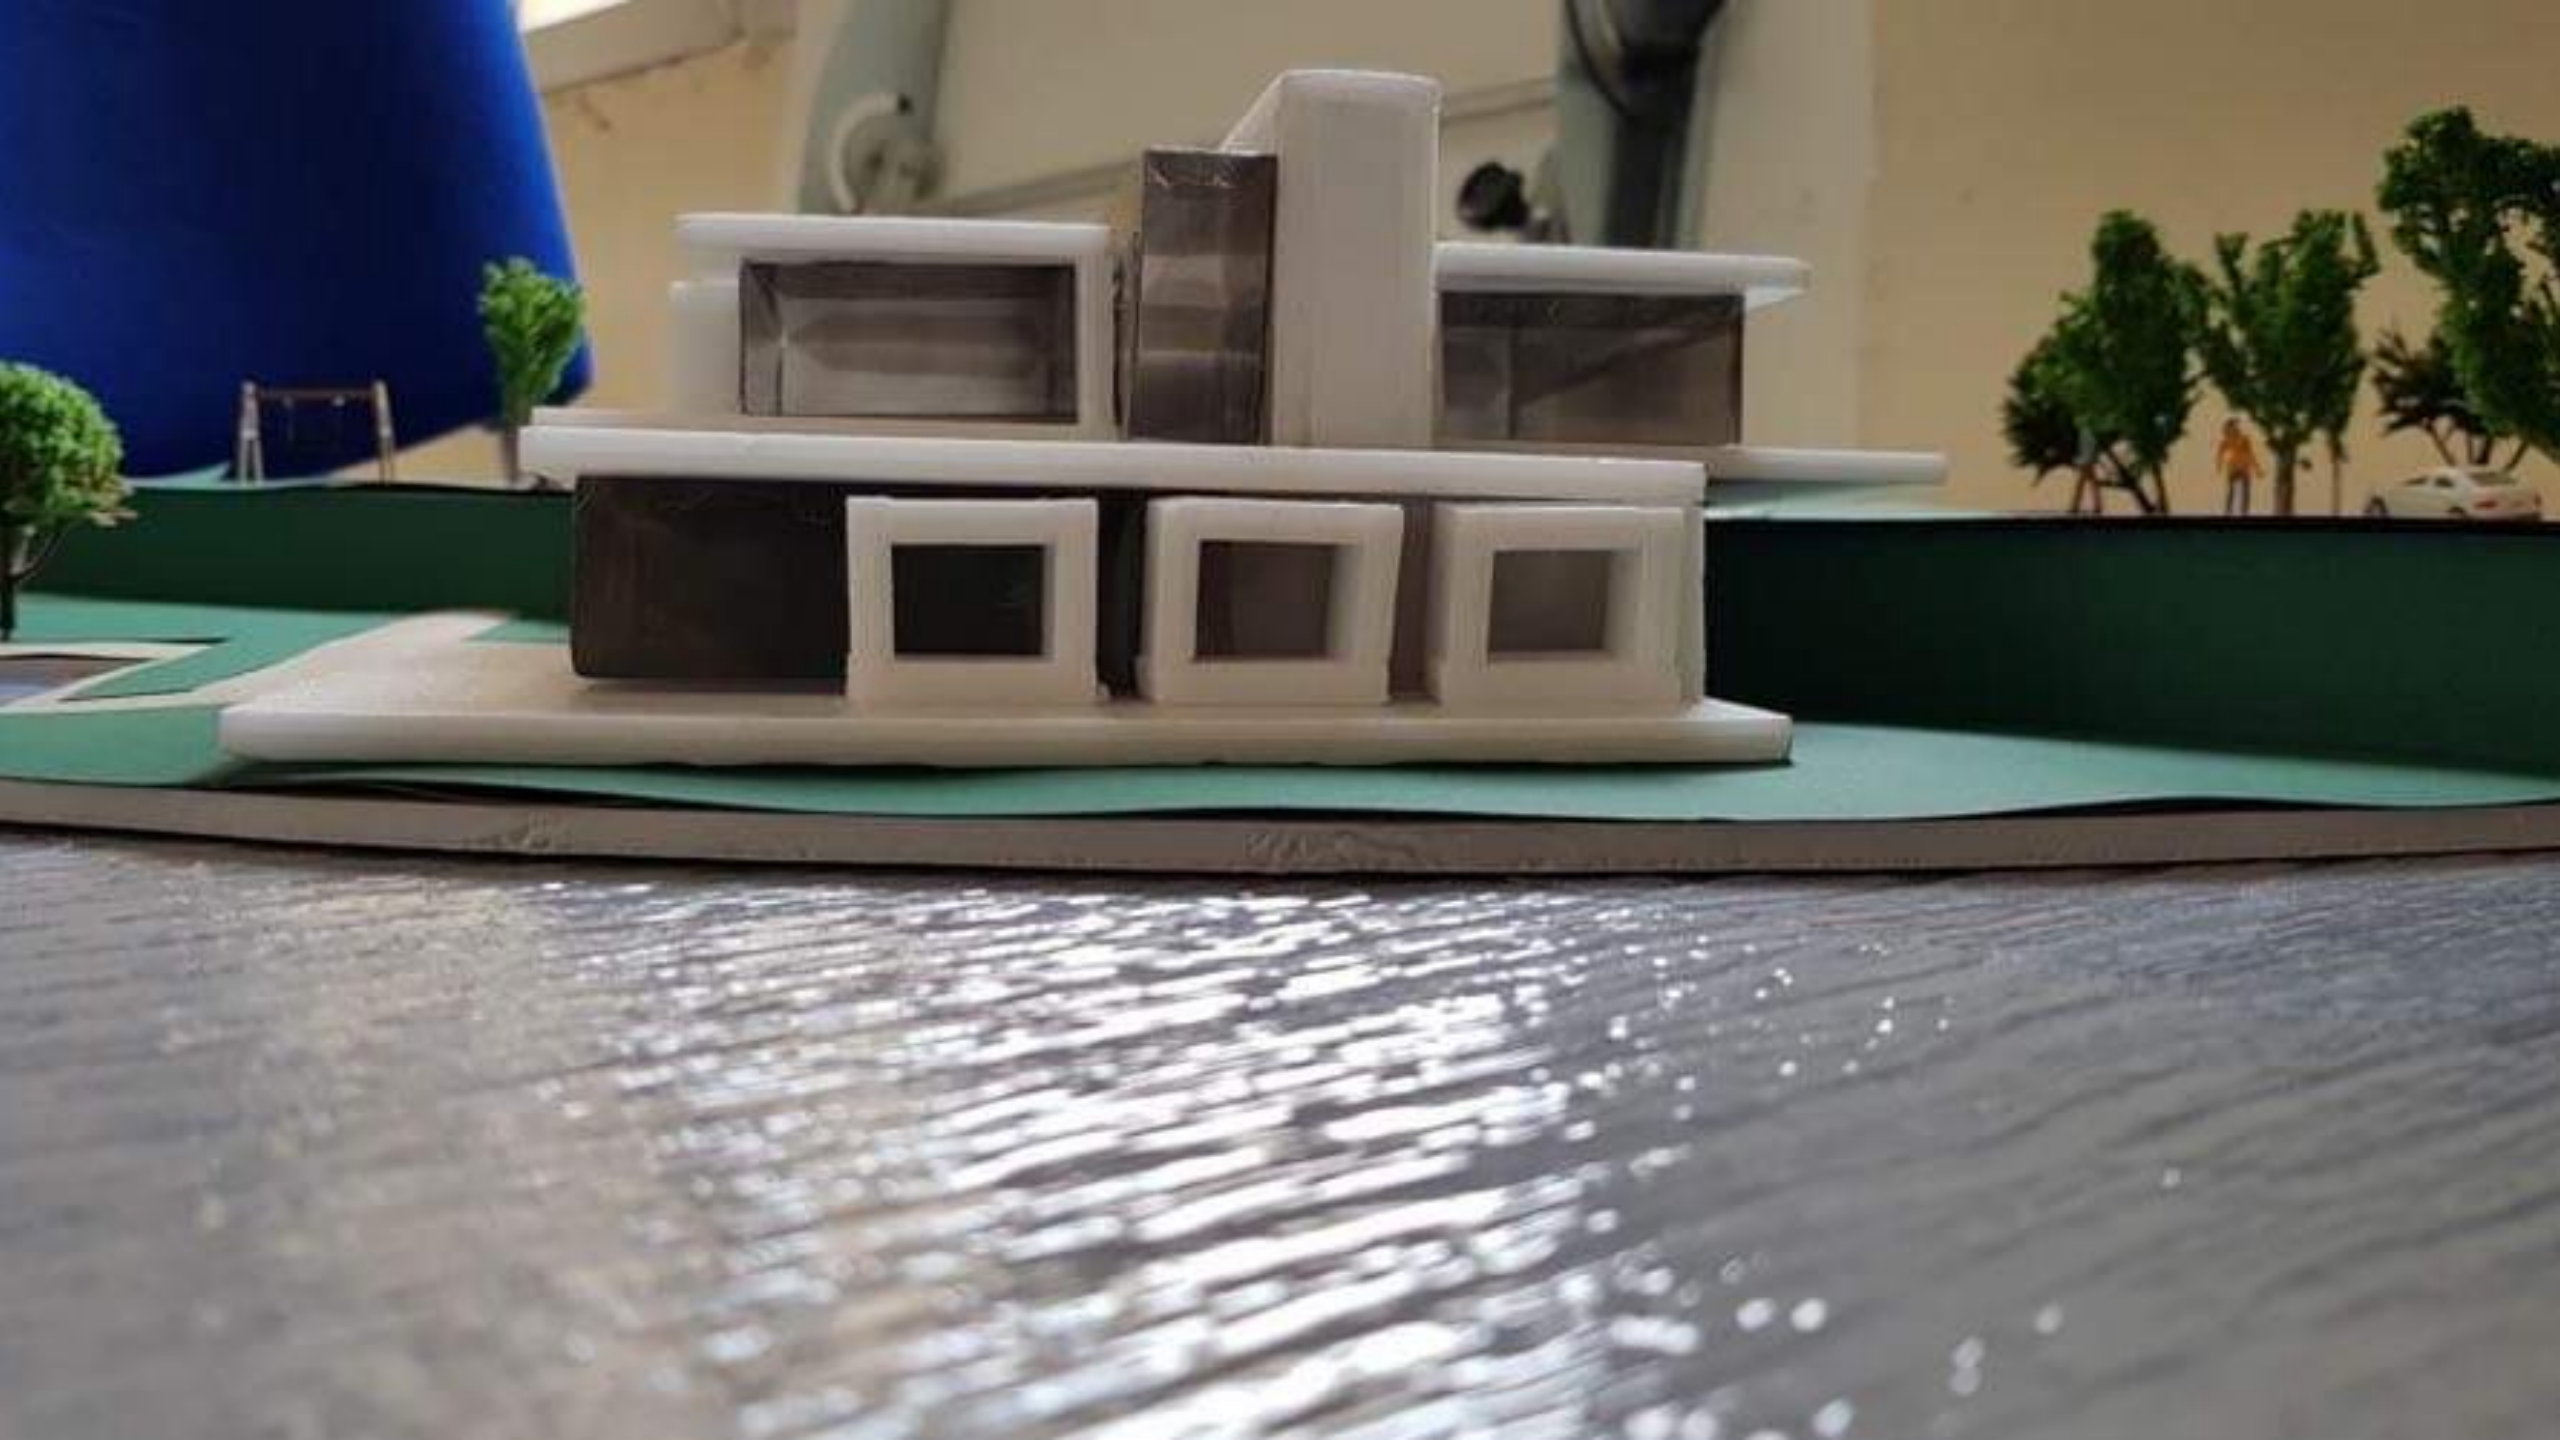






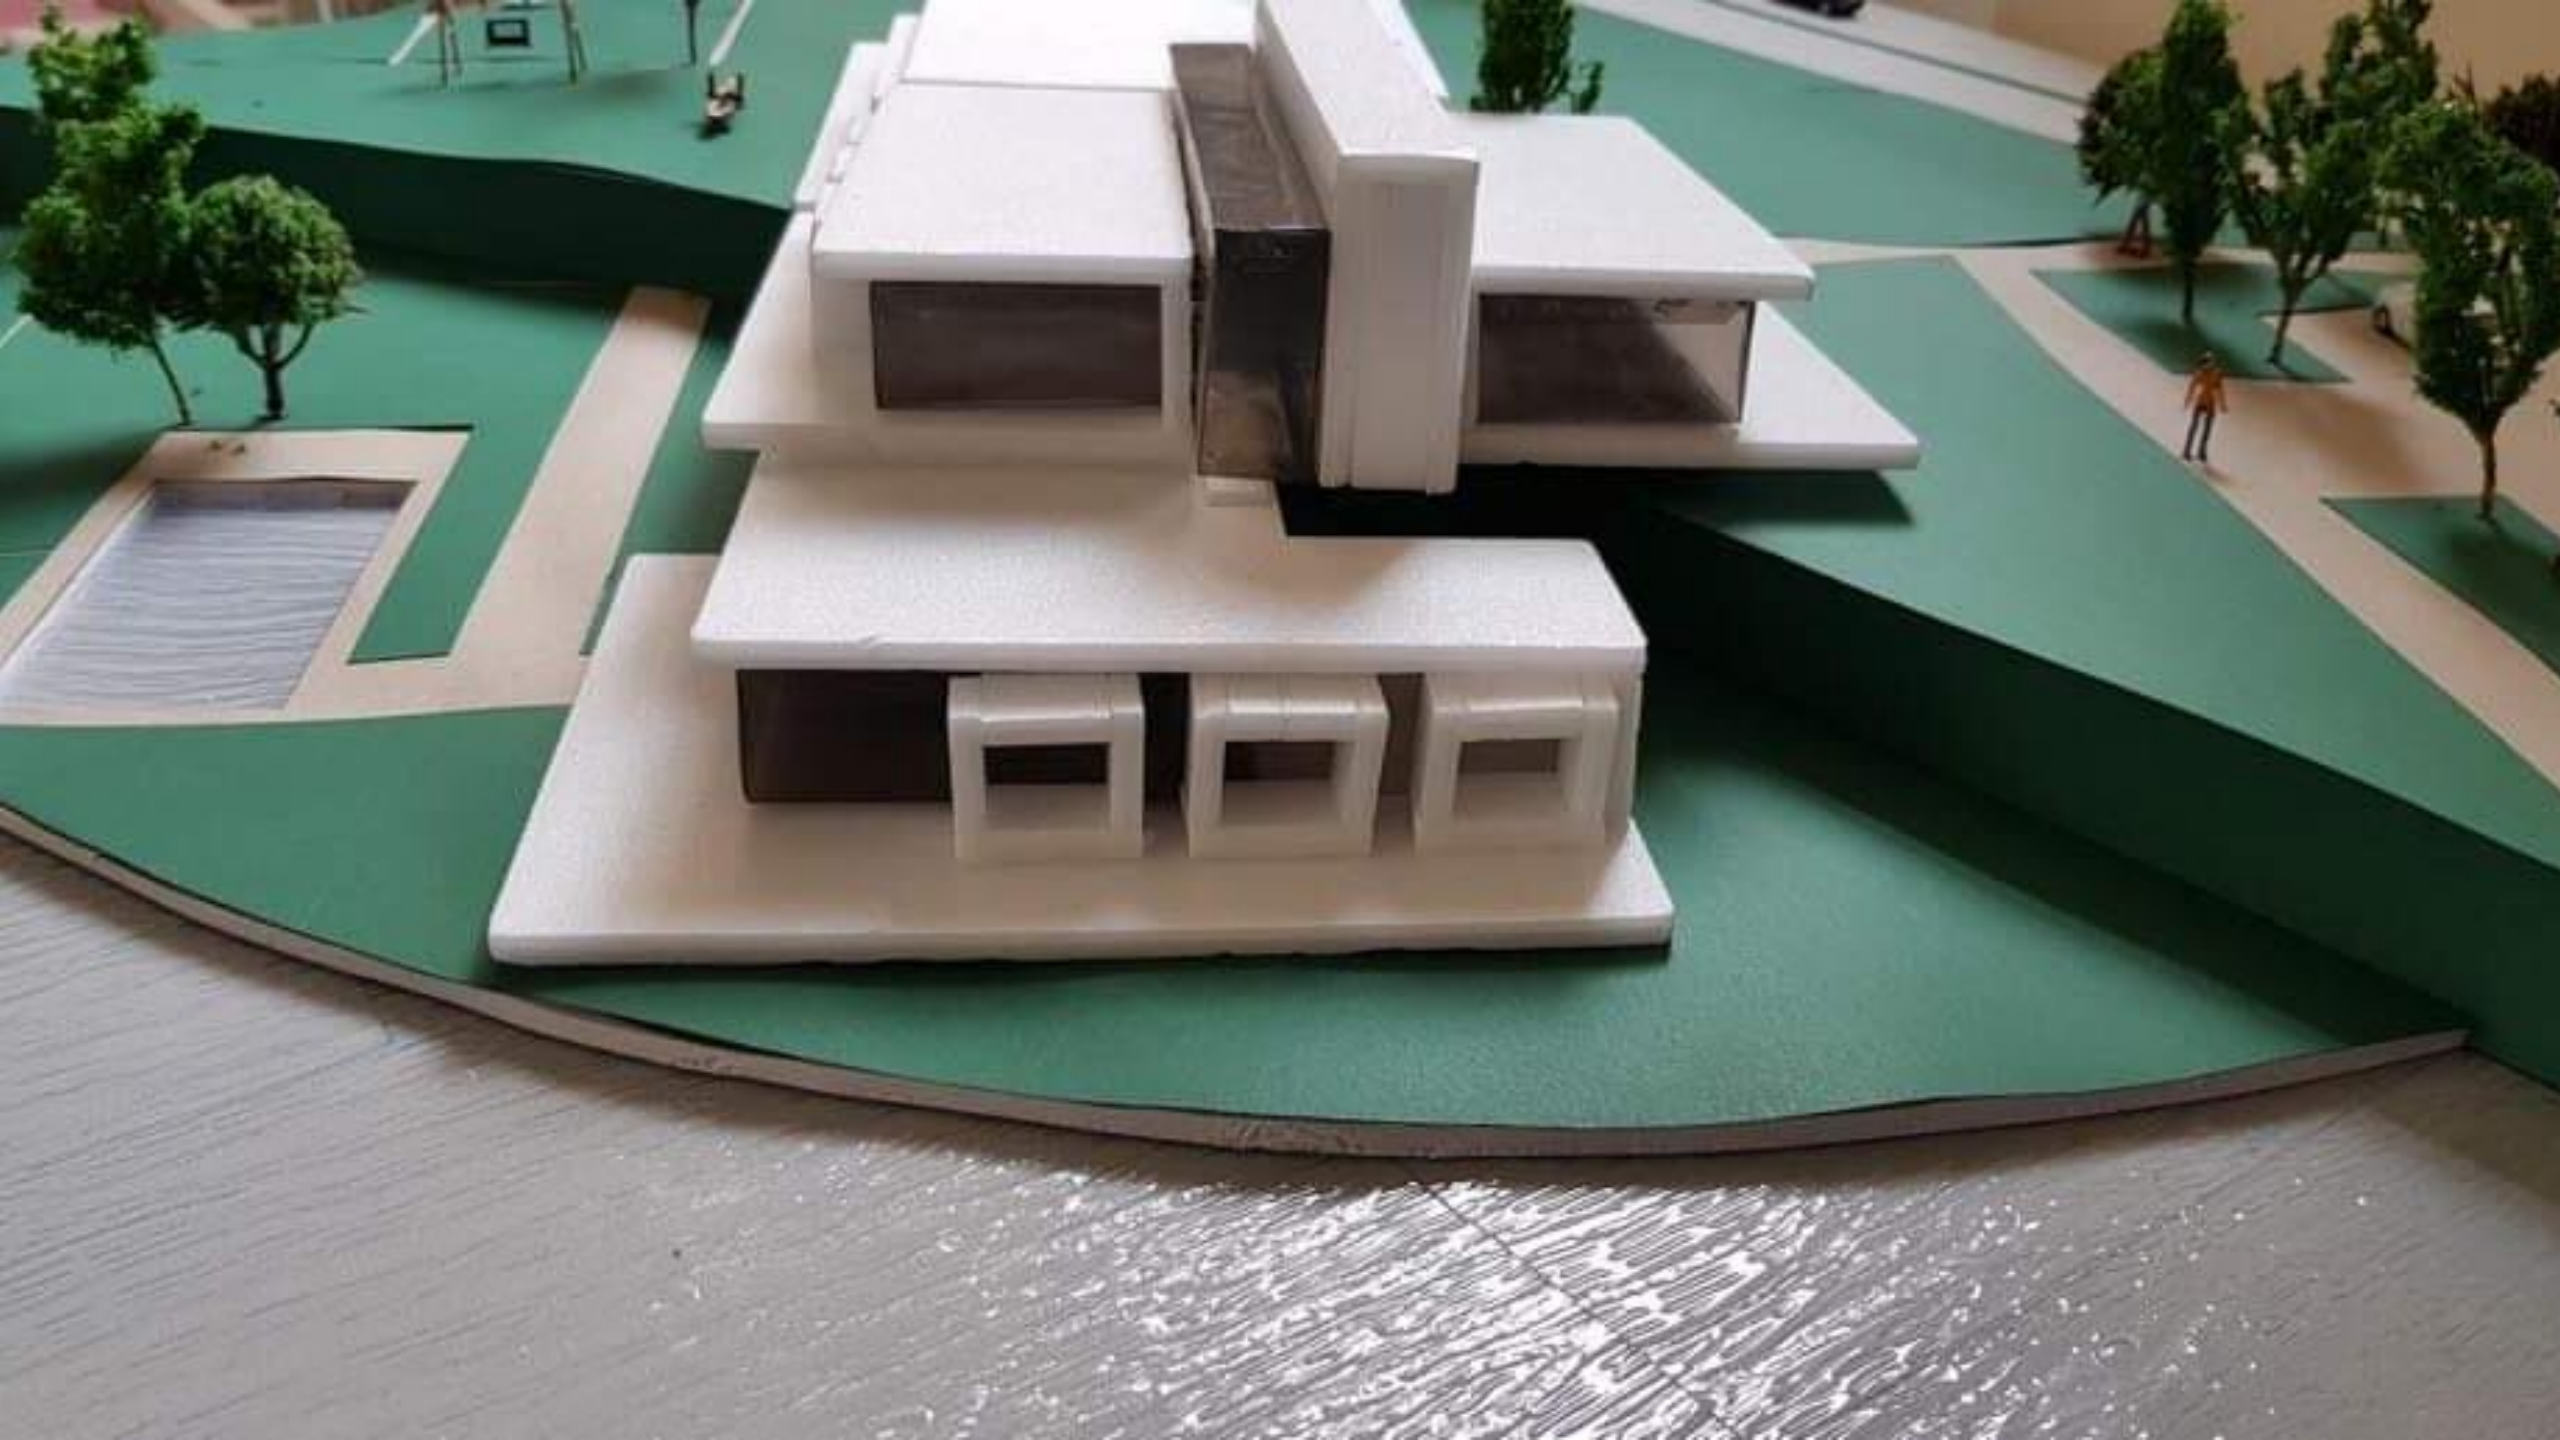





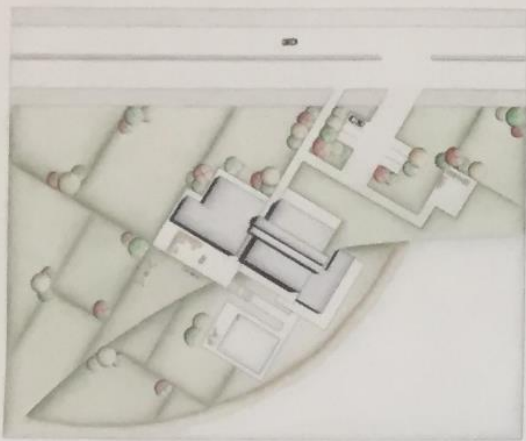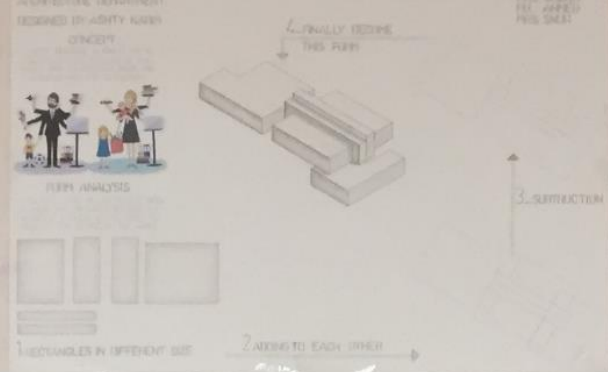


GROUND FLOOR PLAN
SCALE 1:5



GROUND FLOOR PLAN
SCALE 1:5

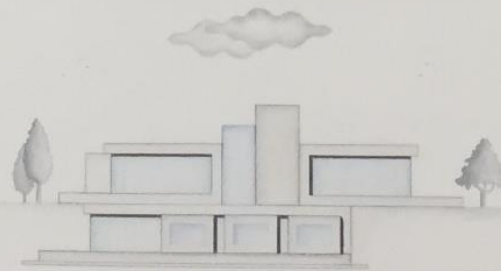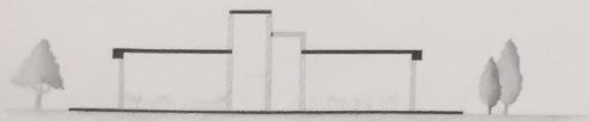

SECTION ELEVATION
SCALE 1:5

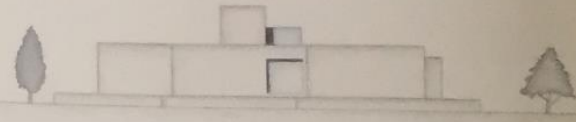

SECTION ELEVATION
SCALE 1:5

VILLA PROJECT

SALAHADDIN UNIVERSITY
ARCHITECTURE DEPARTMENT

DESIGNED BY: ASHTY KARIM

CONCEPT

I CHOOSE (BALANCE IN FAMILY) FOR MY
CONCEPT, BECAUSE EACH ONE OF THE
FAMILY HAVE AN INDIVIDUAL WORK AND
IT IS CHANGE FROM ONE TO ANOTHER




FORM ANALYSIS

I USE SMALL AND BIG RECTANGLES WHICH
IS SHOW THE DIFFERENT BETWEEN THE
WORKS OF EACH ONE OF THE FAMILY TO
PROTECT THE BALANC OF THE FAMILY.







1-RECTANGLES IN DIFFERENT SIZE

2-ADDING TO EACH OTHER

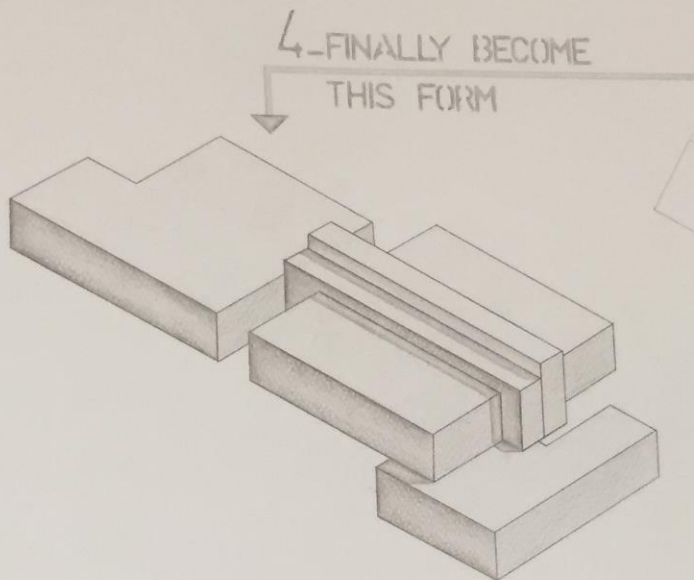


SUPERVISED BY:
MRS. SOZAN
MR. AHMED
MRS. SNUR

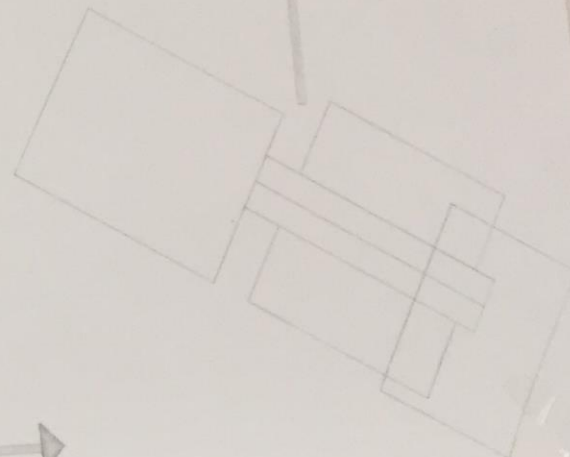
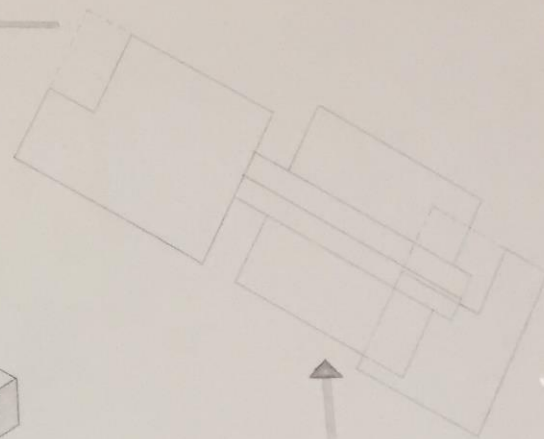


 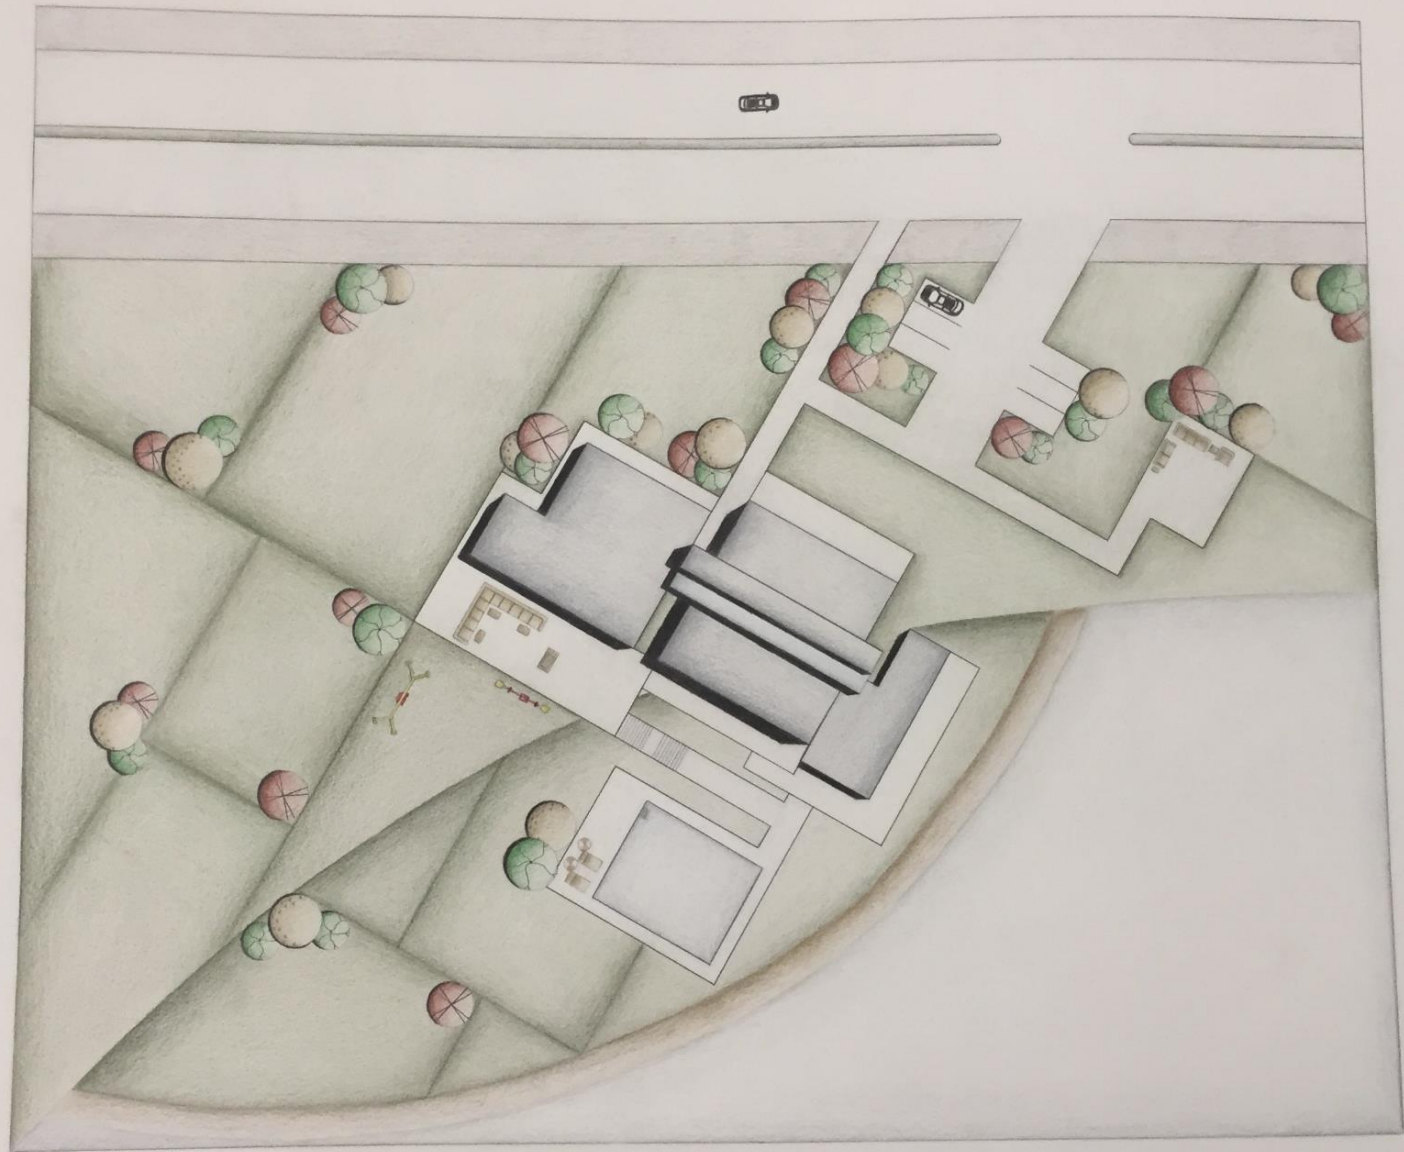


SITE PLAN
SCALE 1:200

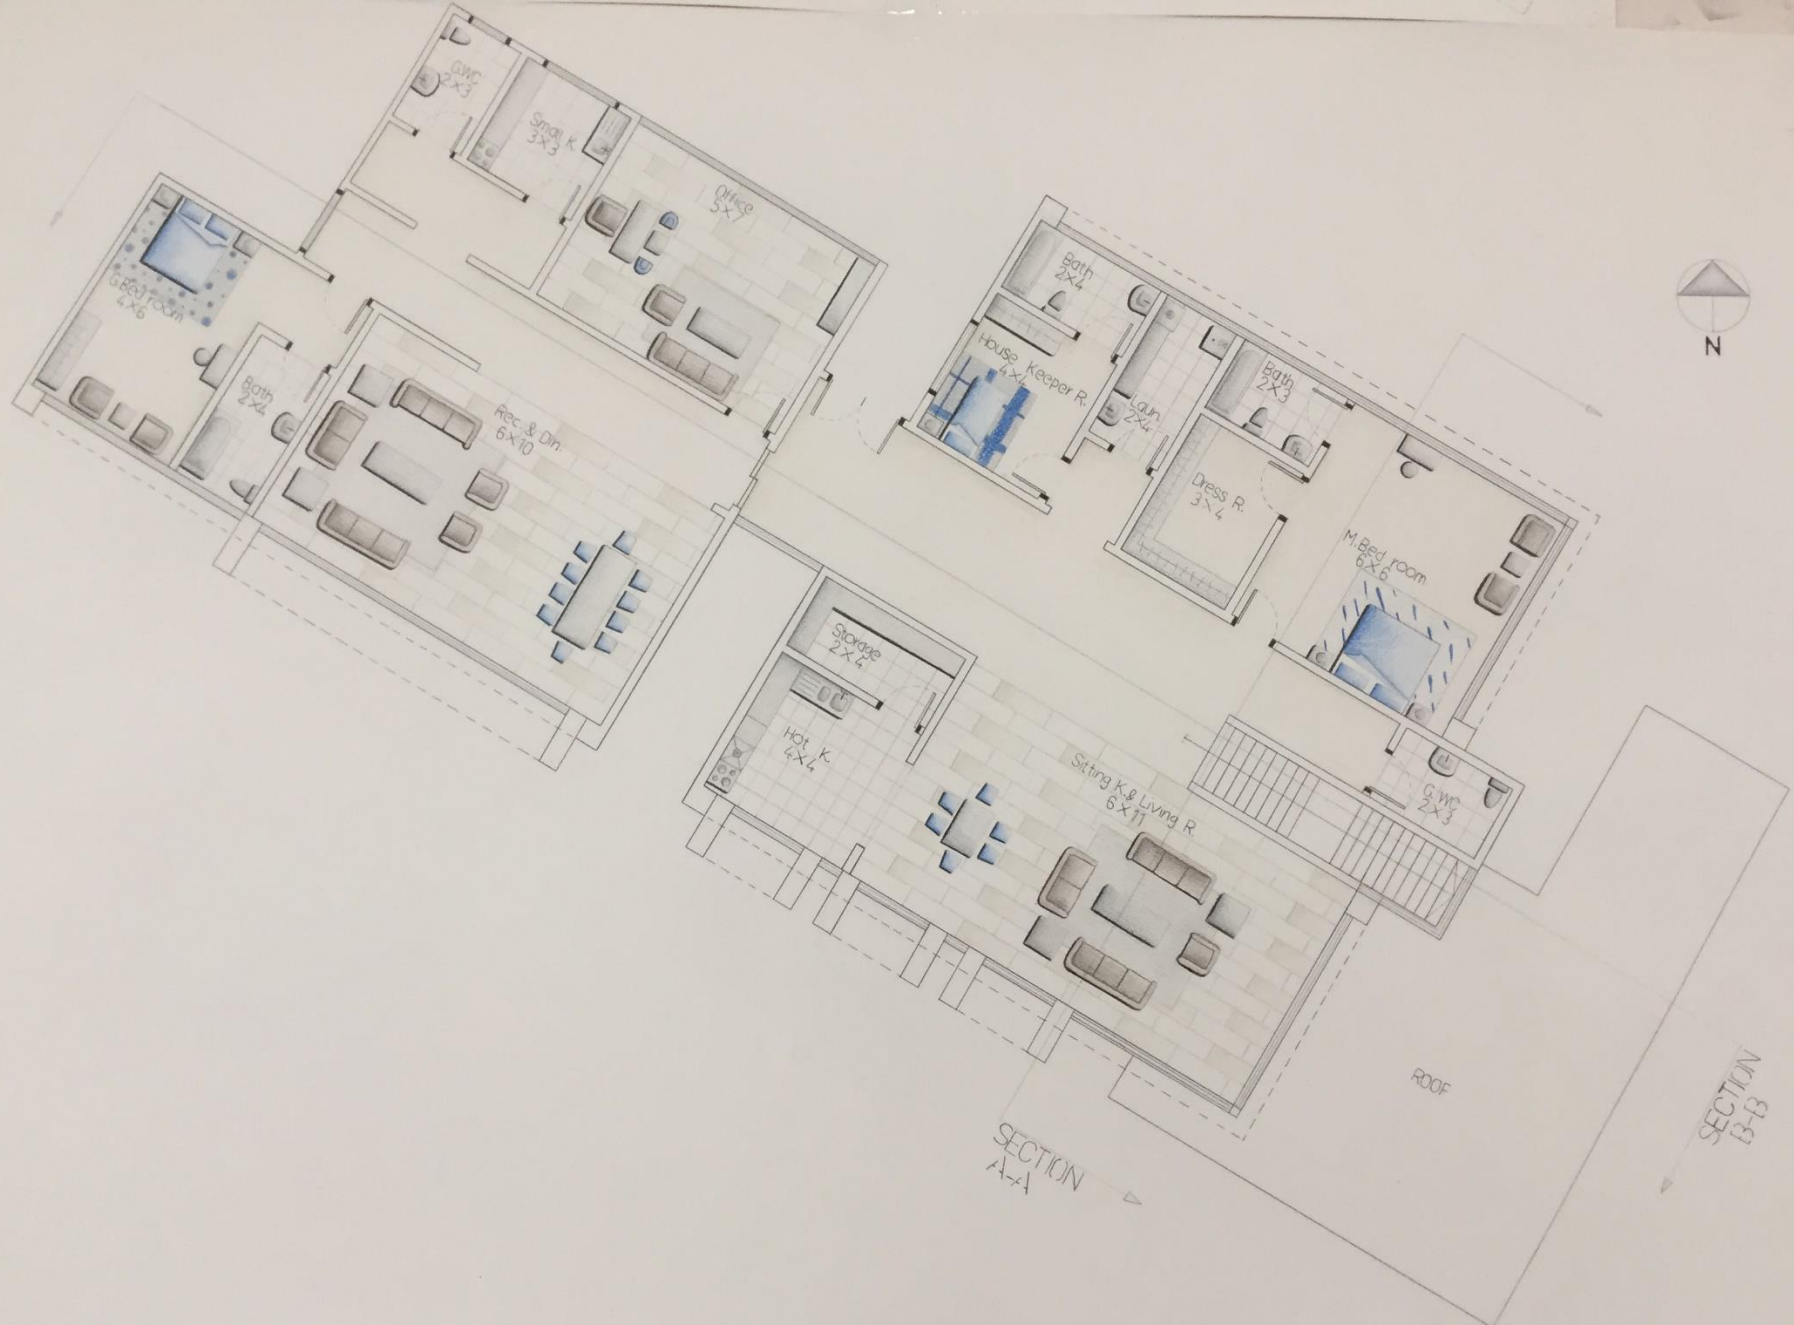


GROUND FLOOR PLAN
SCALE 1:50

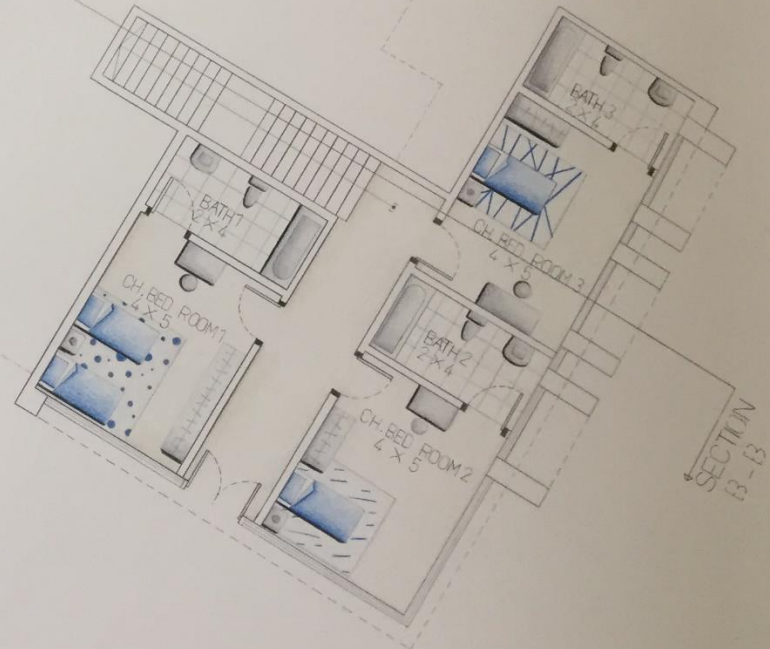 


BASEMENT PLAN
SCALE 1:50

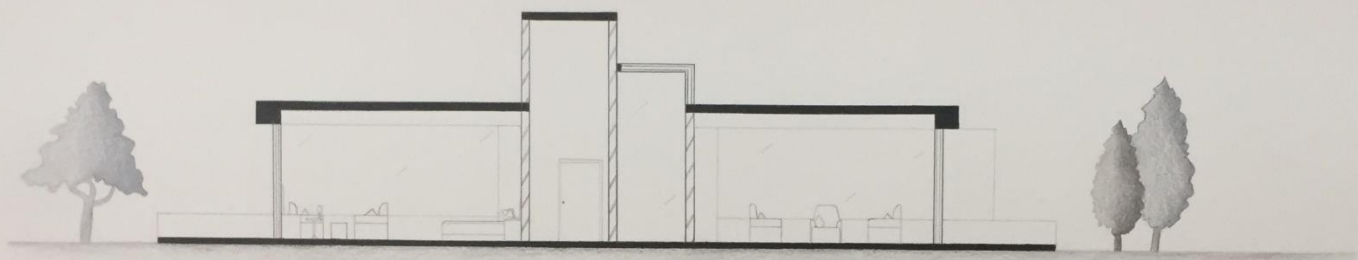


SECTION A-A
SCALE 1:50

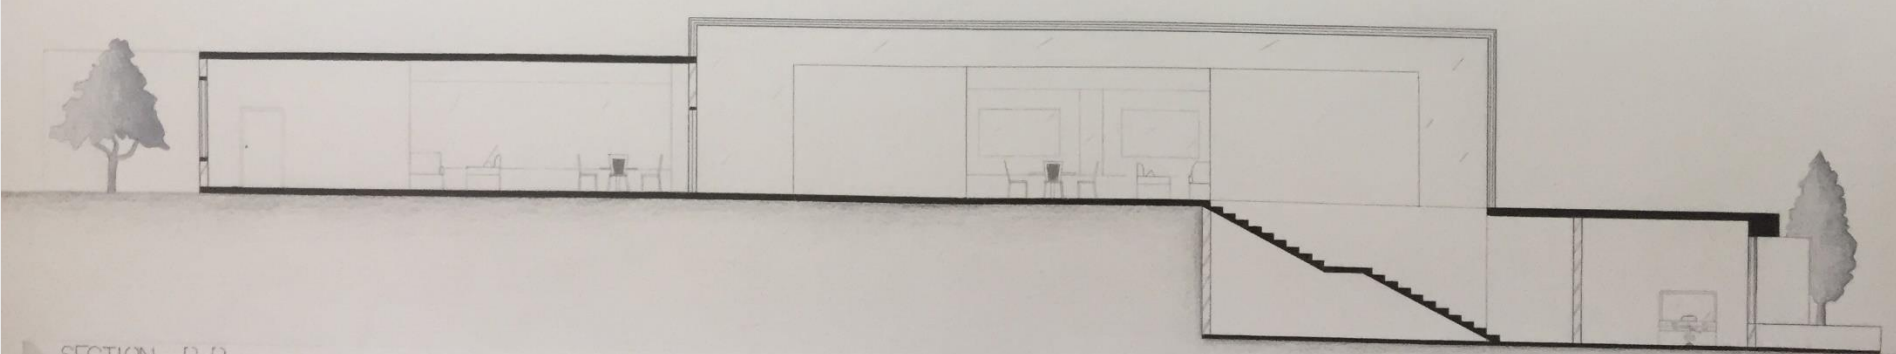

SECTION B-B
SCALE 1:50

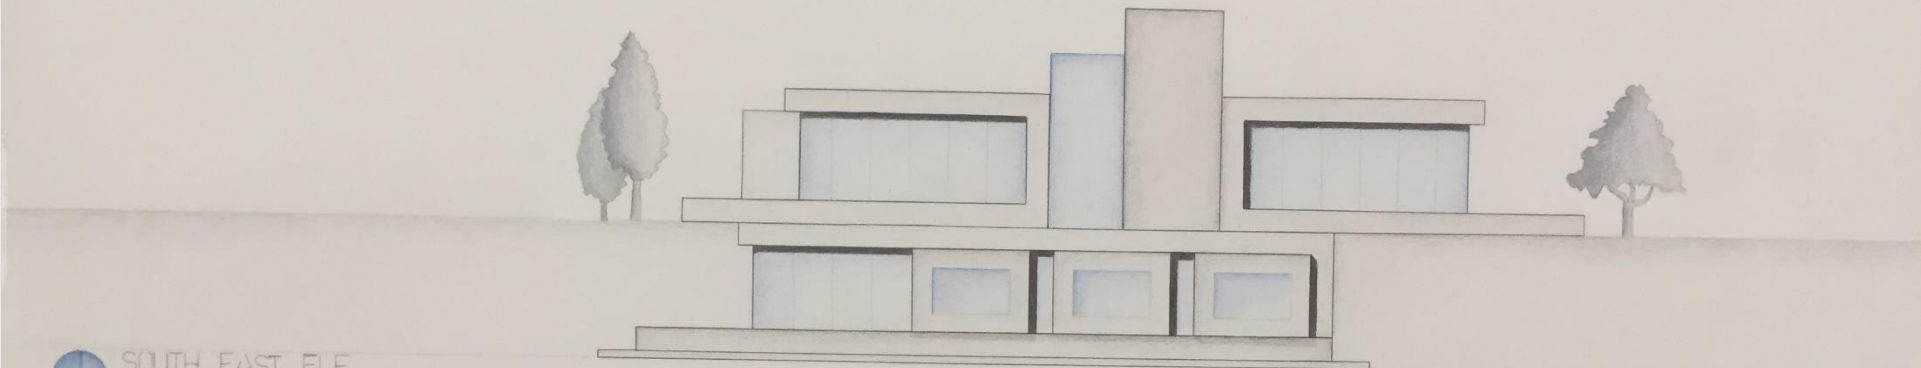


SOUTH EAST ELE.
SCALE 1:50

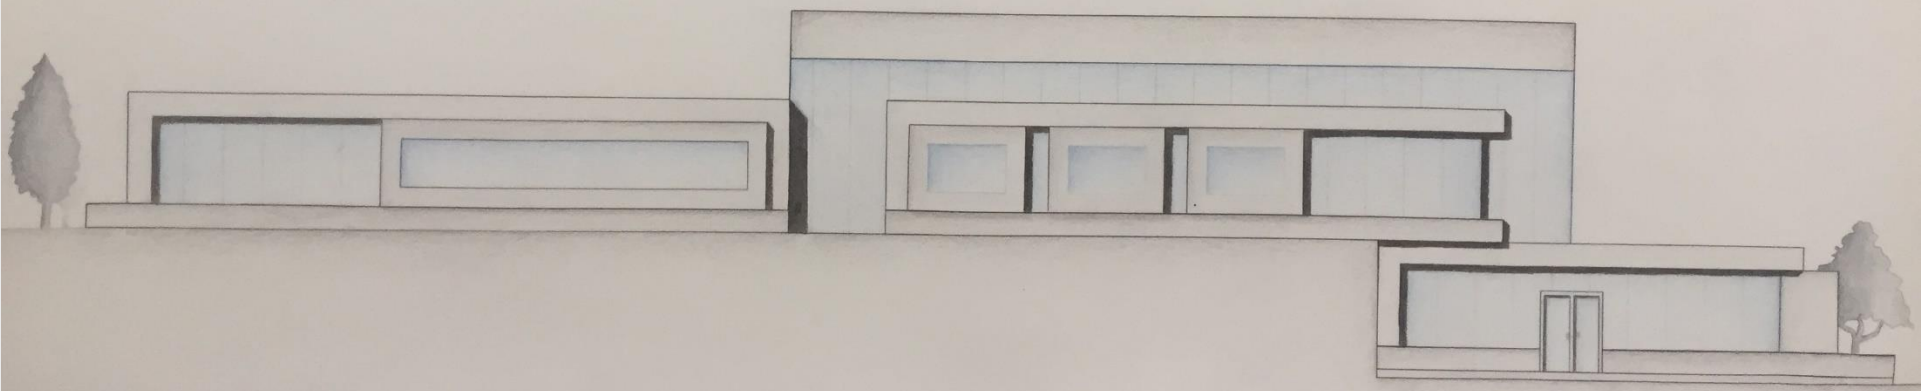

SOUTH WEST ELE.
SCALE 1:50

NORTH WEST ELE.
SCALE 1:50

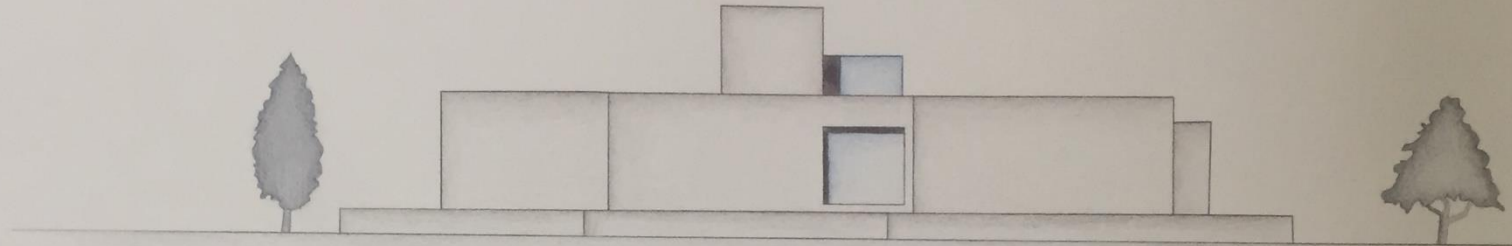

NORTH EAST ELE.
SCALE 1:50

