




*Salahaddin University
college of Enginnering
Architecture Department*

SPORT CENTRE PROJECT

*DESIGNED BY:
ZHILA SHORSH*


*SUPERVISED BY:
DESIGN TEAM*

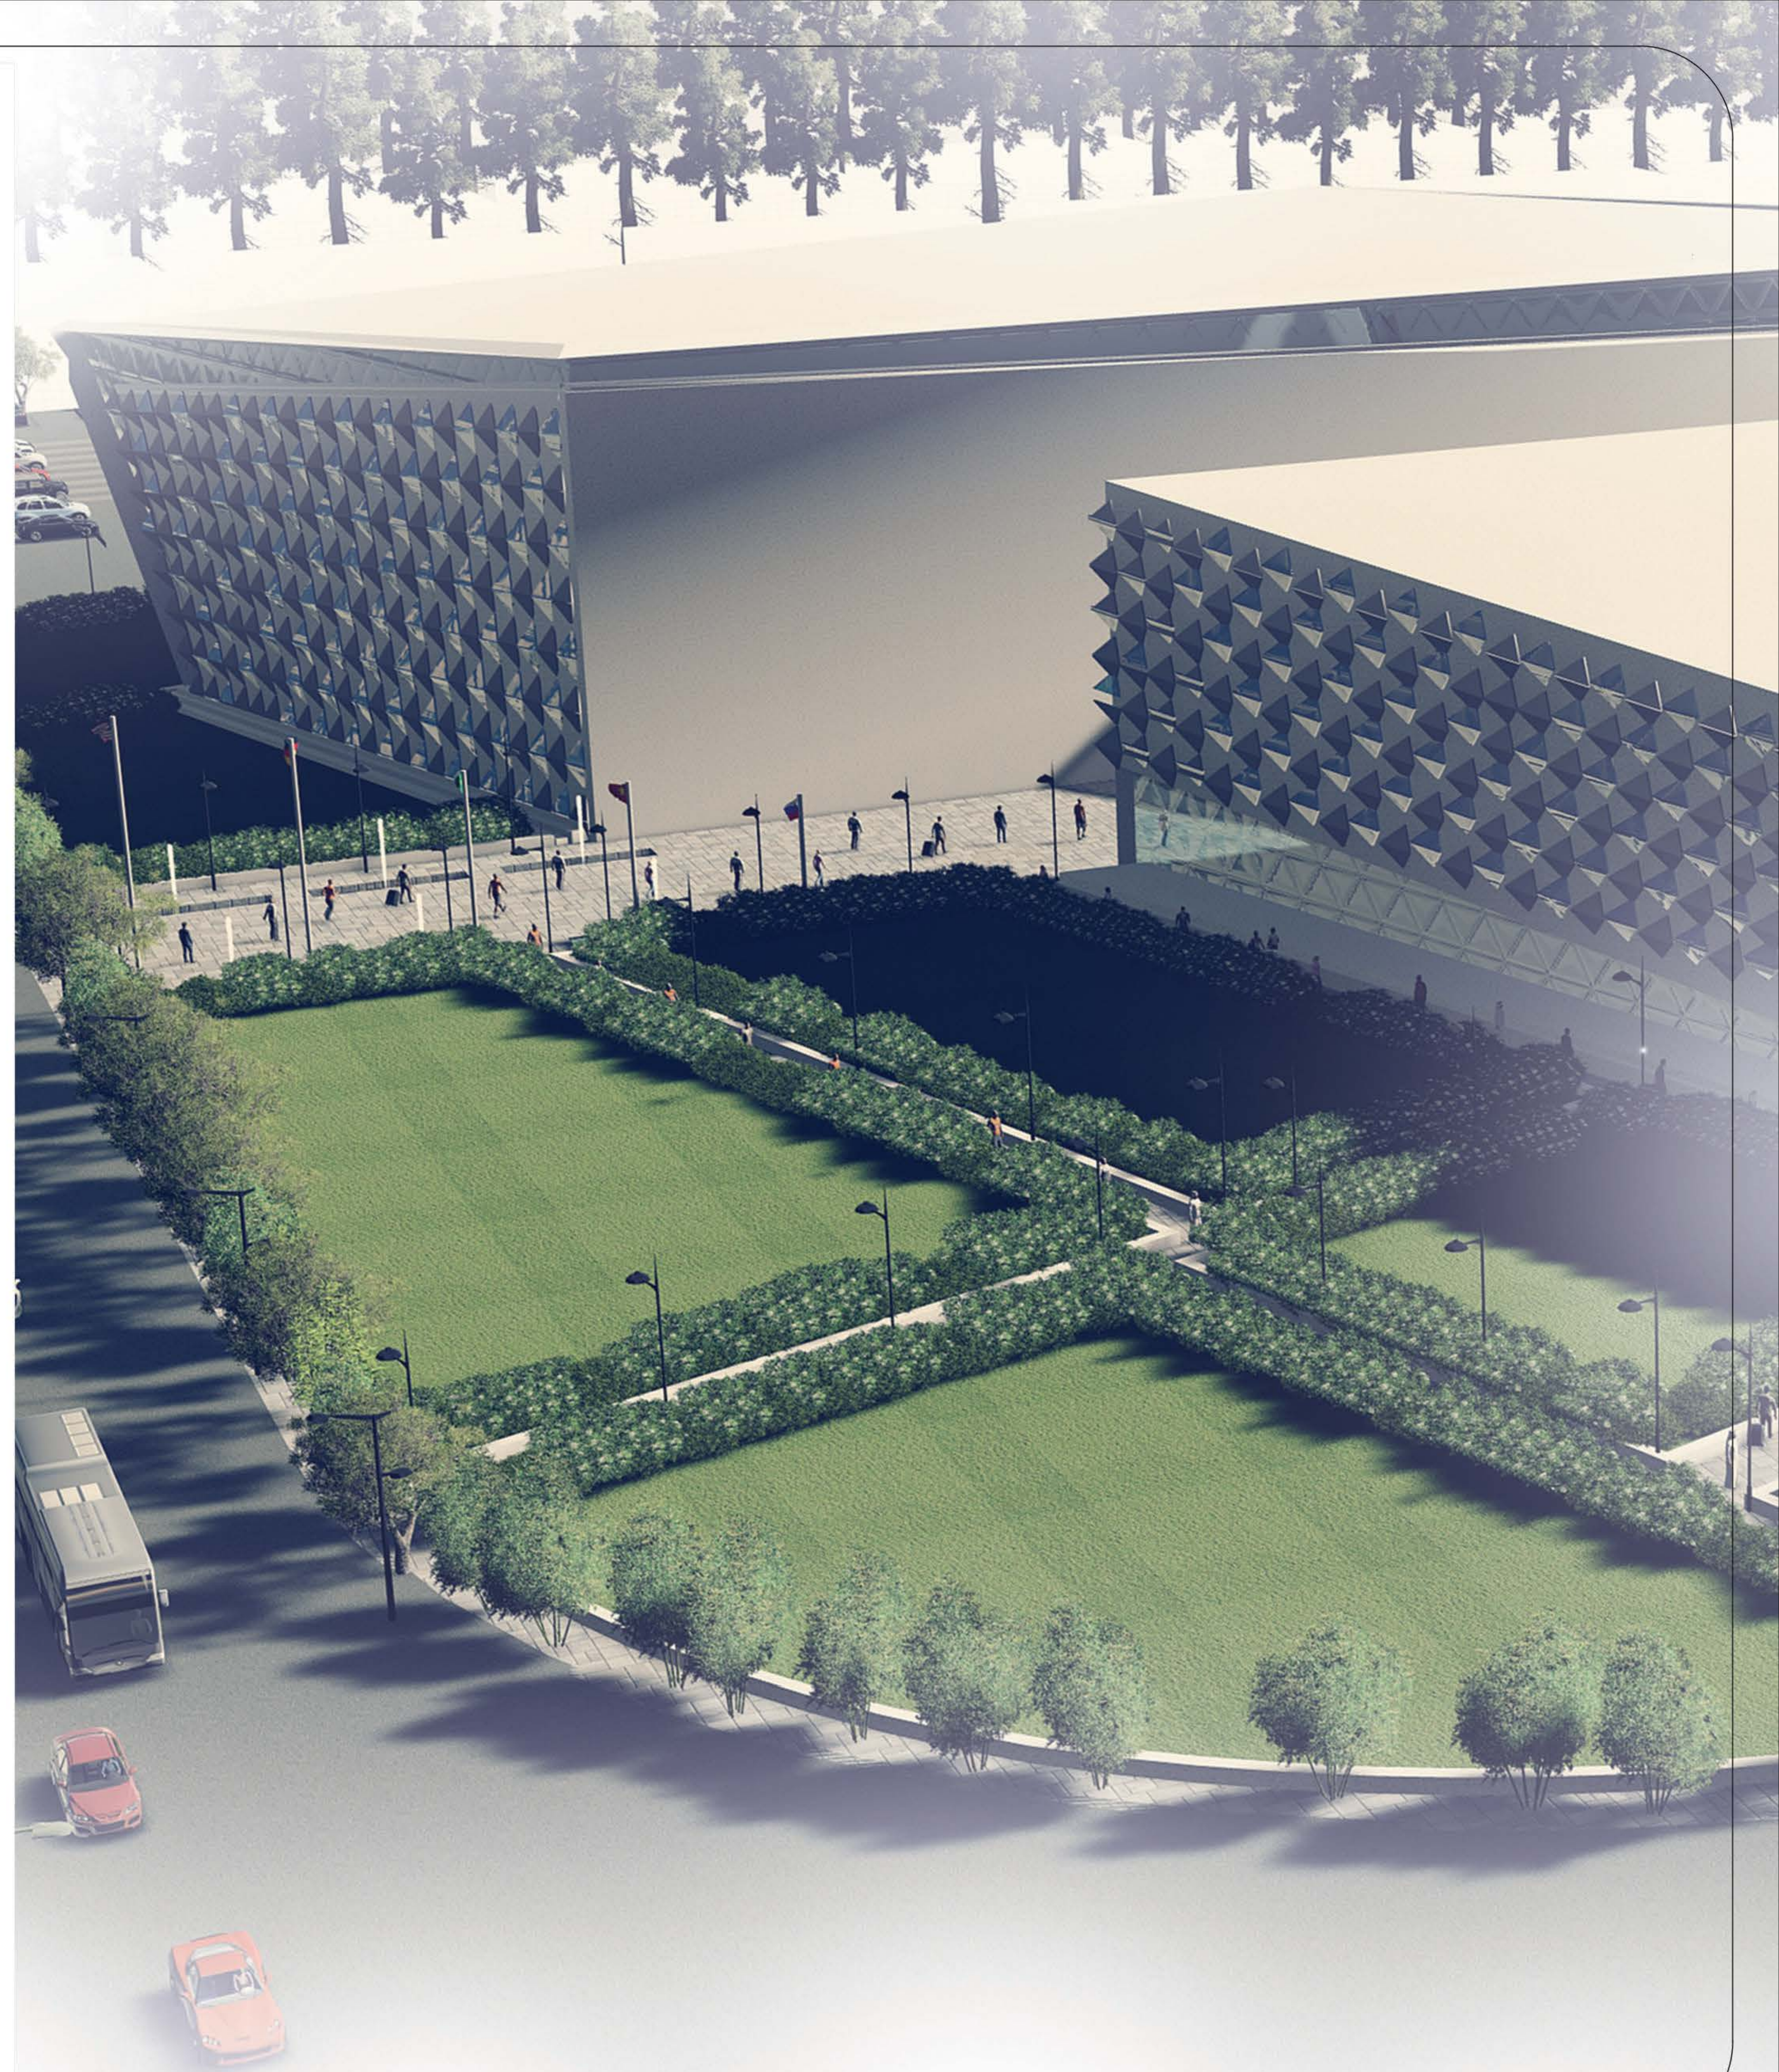


SPORT CENTER PROJECT




CONCEPT:

 

I made this square to represent unity between players

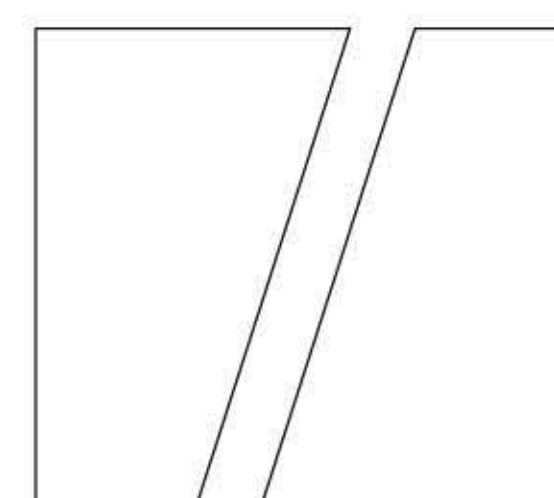

I divided my square to show compitision

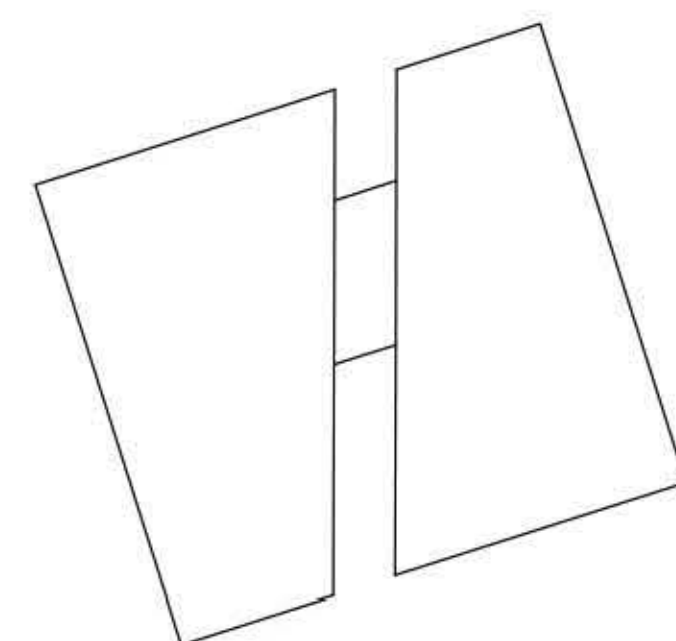


Then I rotate it and I made a Link between them to show that even with differences they are still united
And we can also see this united in the land scape



Sheet name: *Site plan*

SCALE- 1:500

Student Name:	zhila shorsh
Project Name:	Third stage- B
Sport Centre	

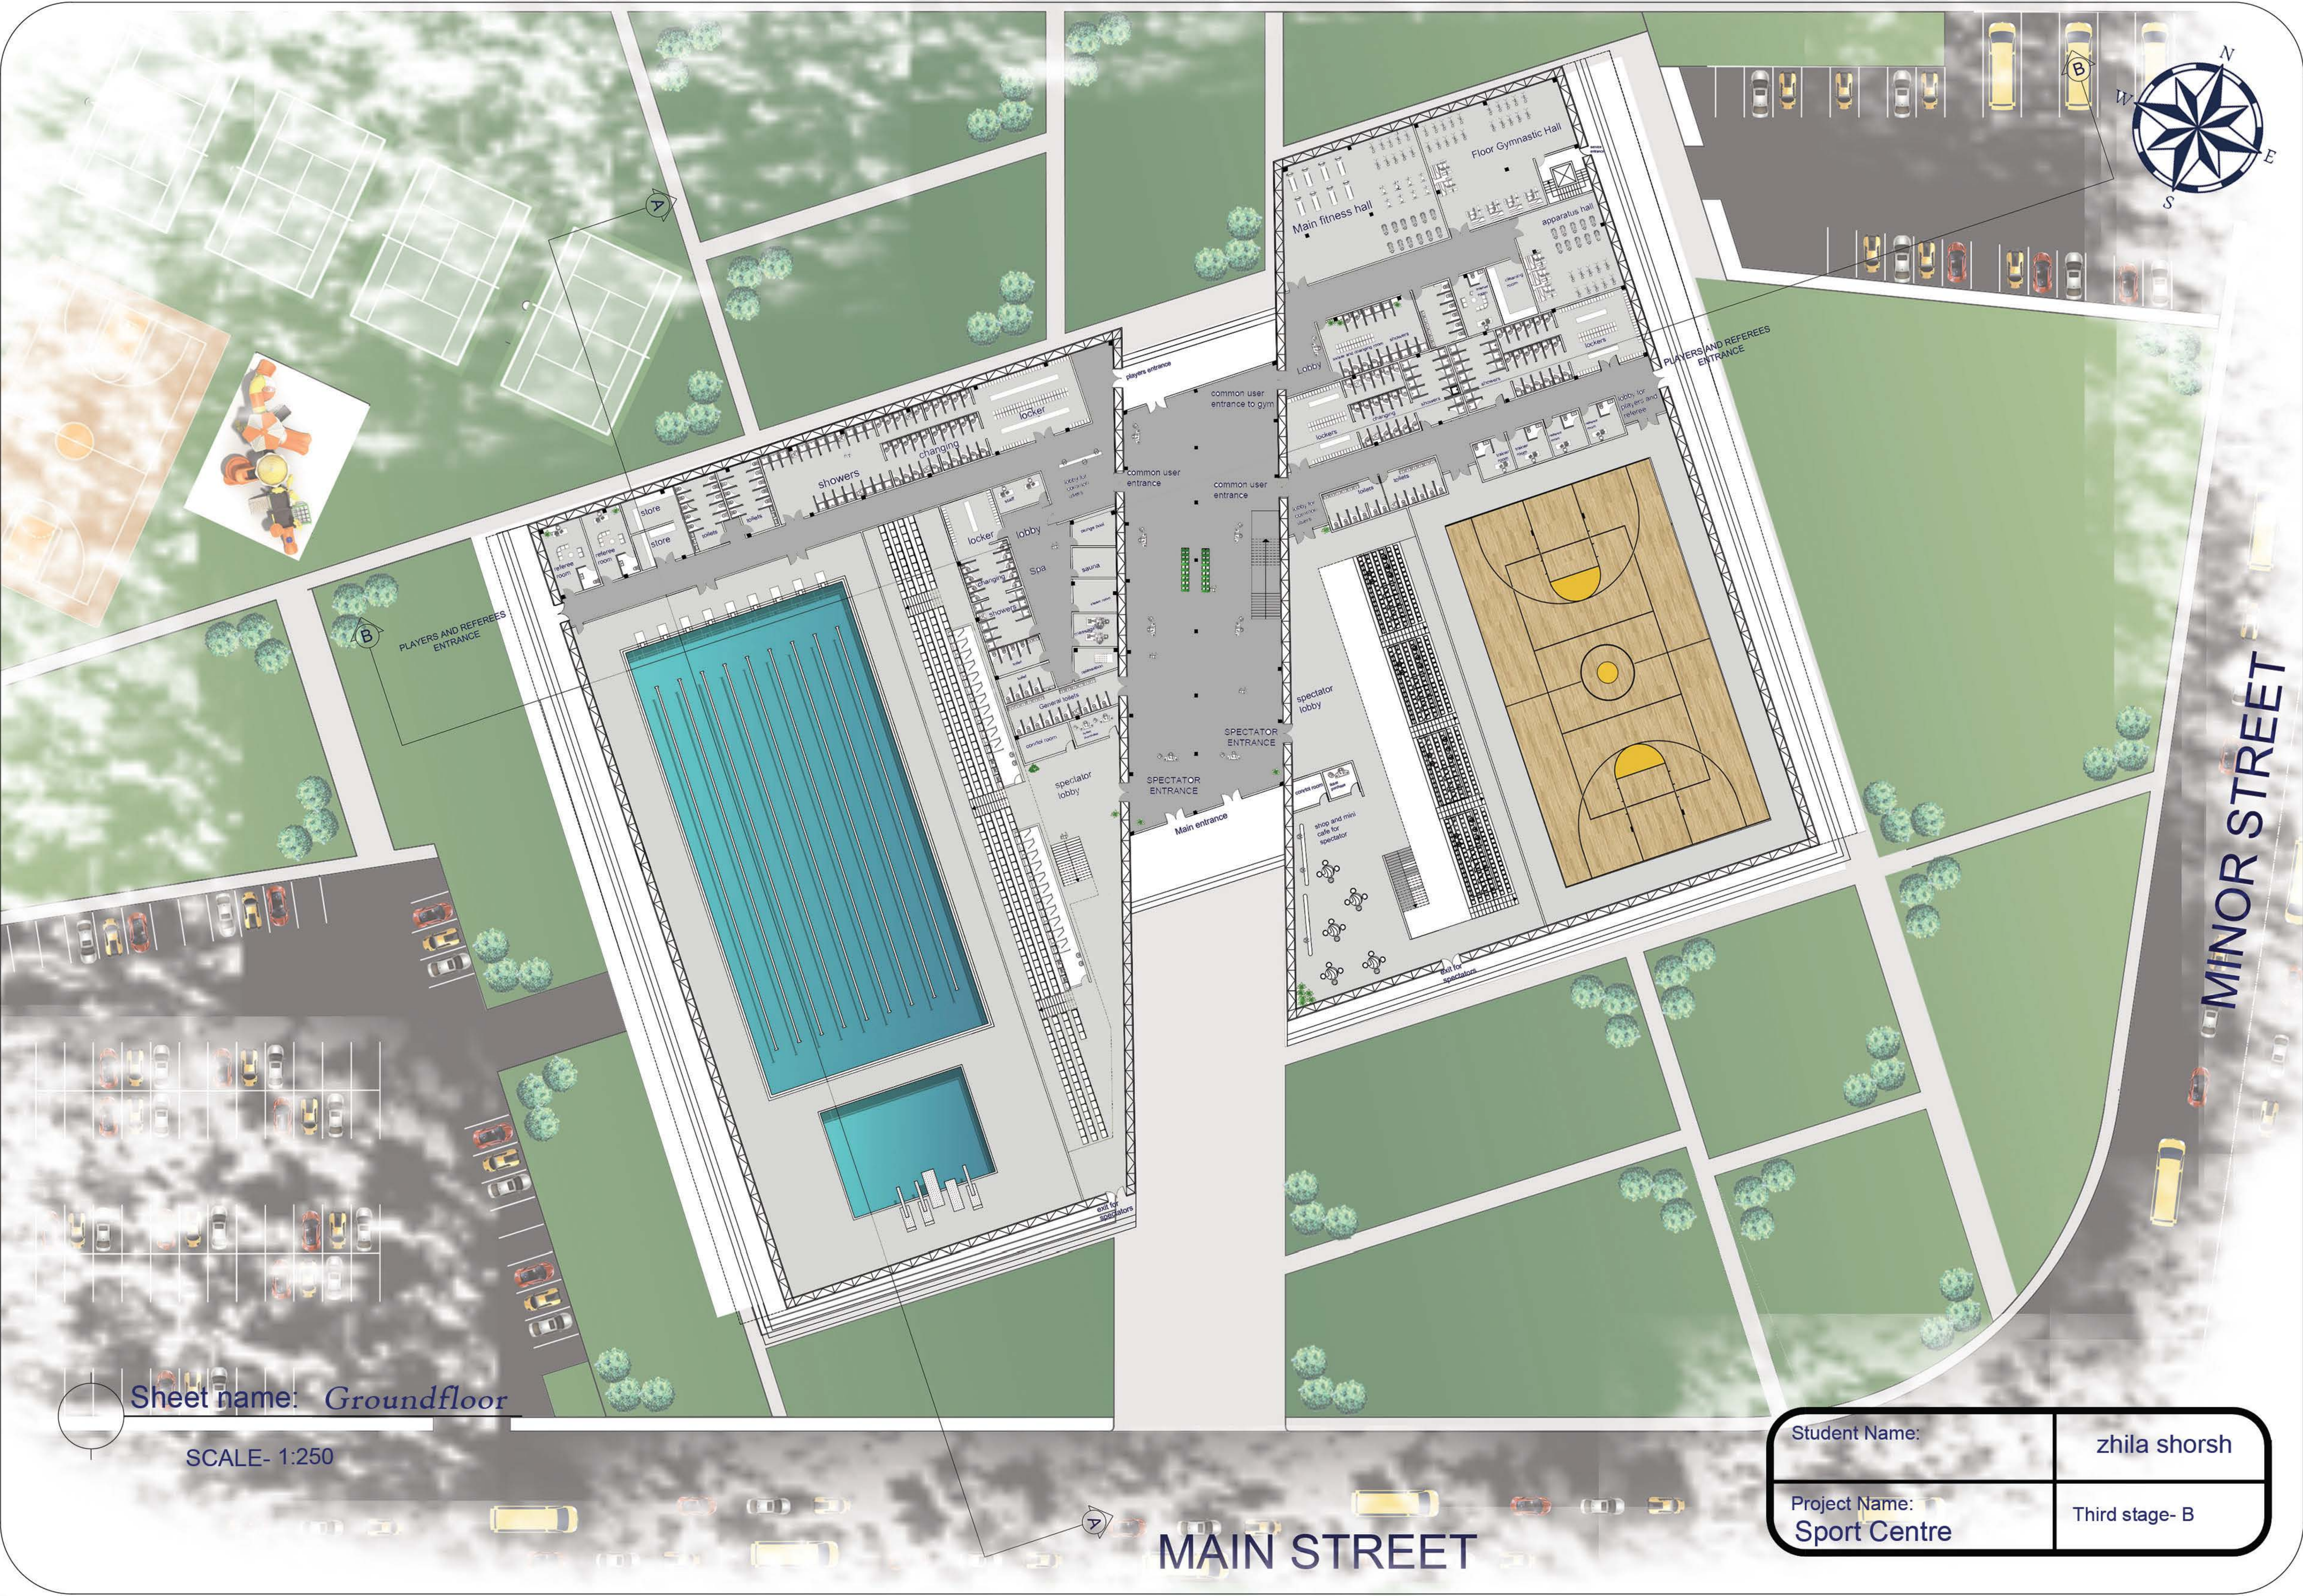



Sheet name: *Groundfloor*

SCALE- 1:250

Student Name:	zhila shorsh
Project Name:	Third stage- B
Sport Centre	

MAIN STREET

MINOR STREET

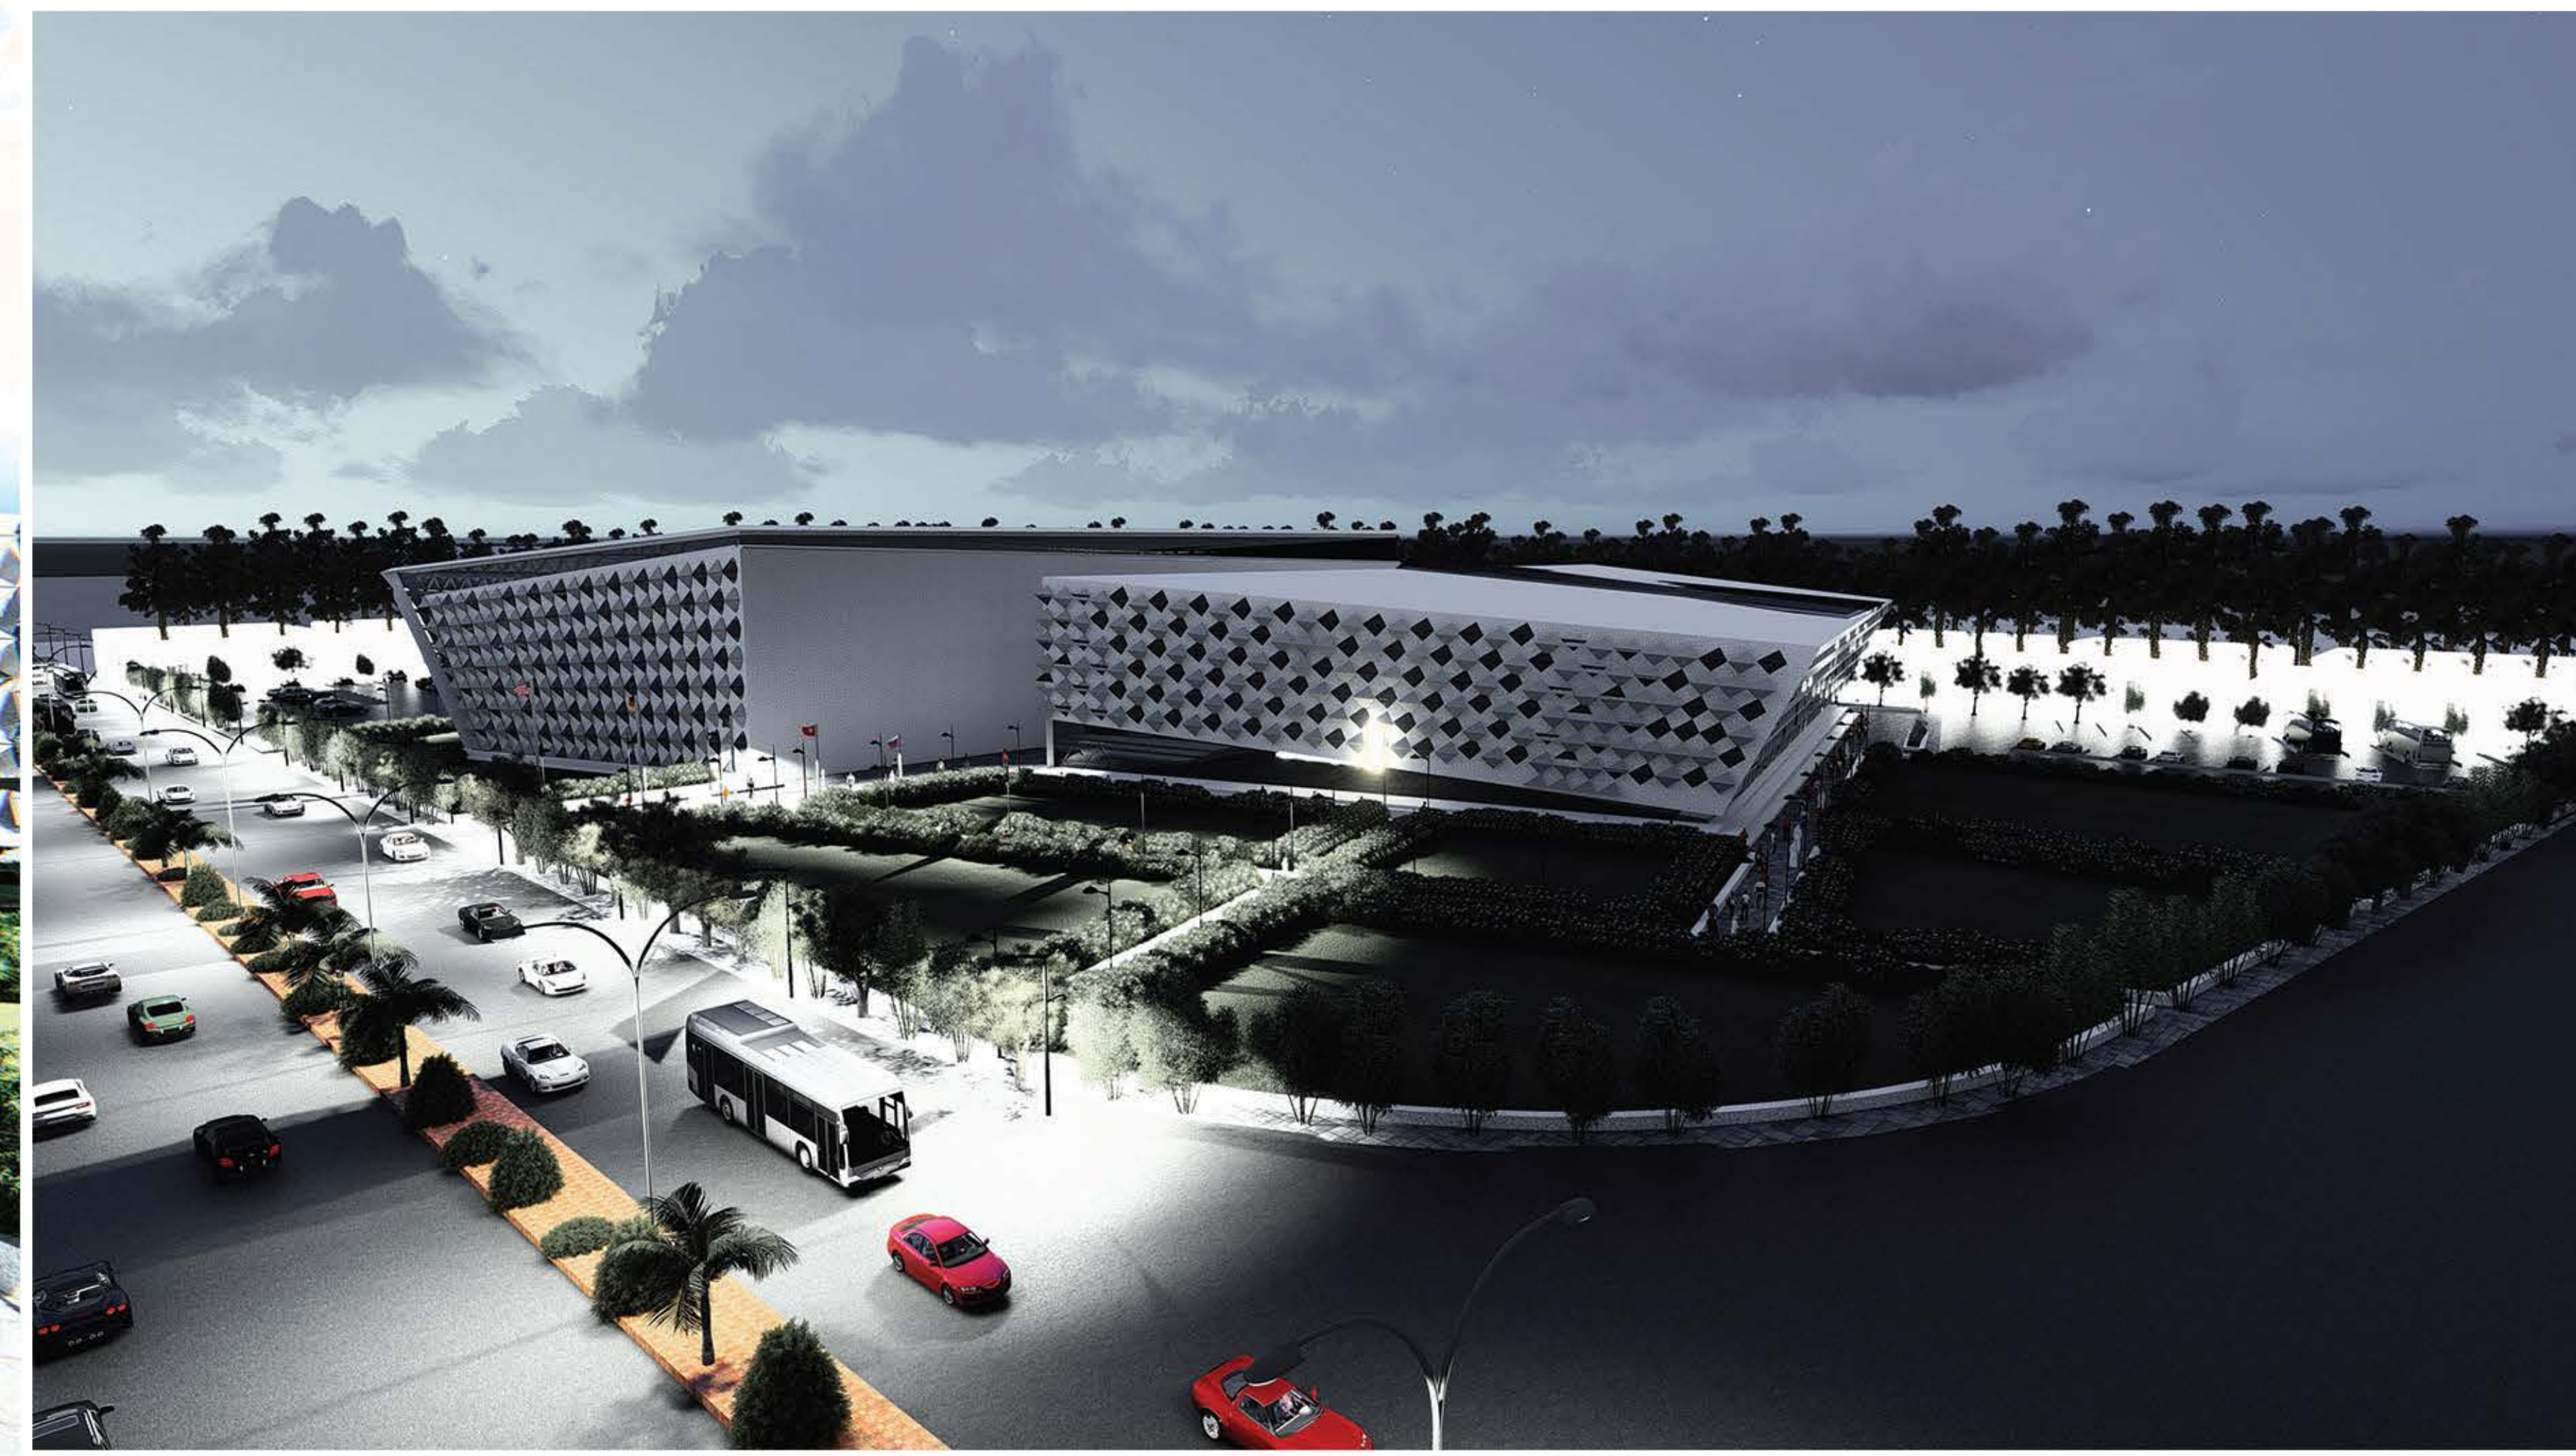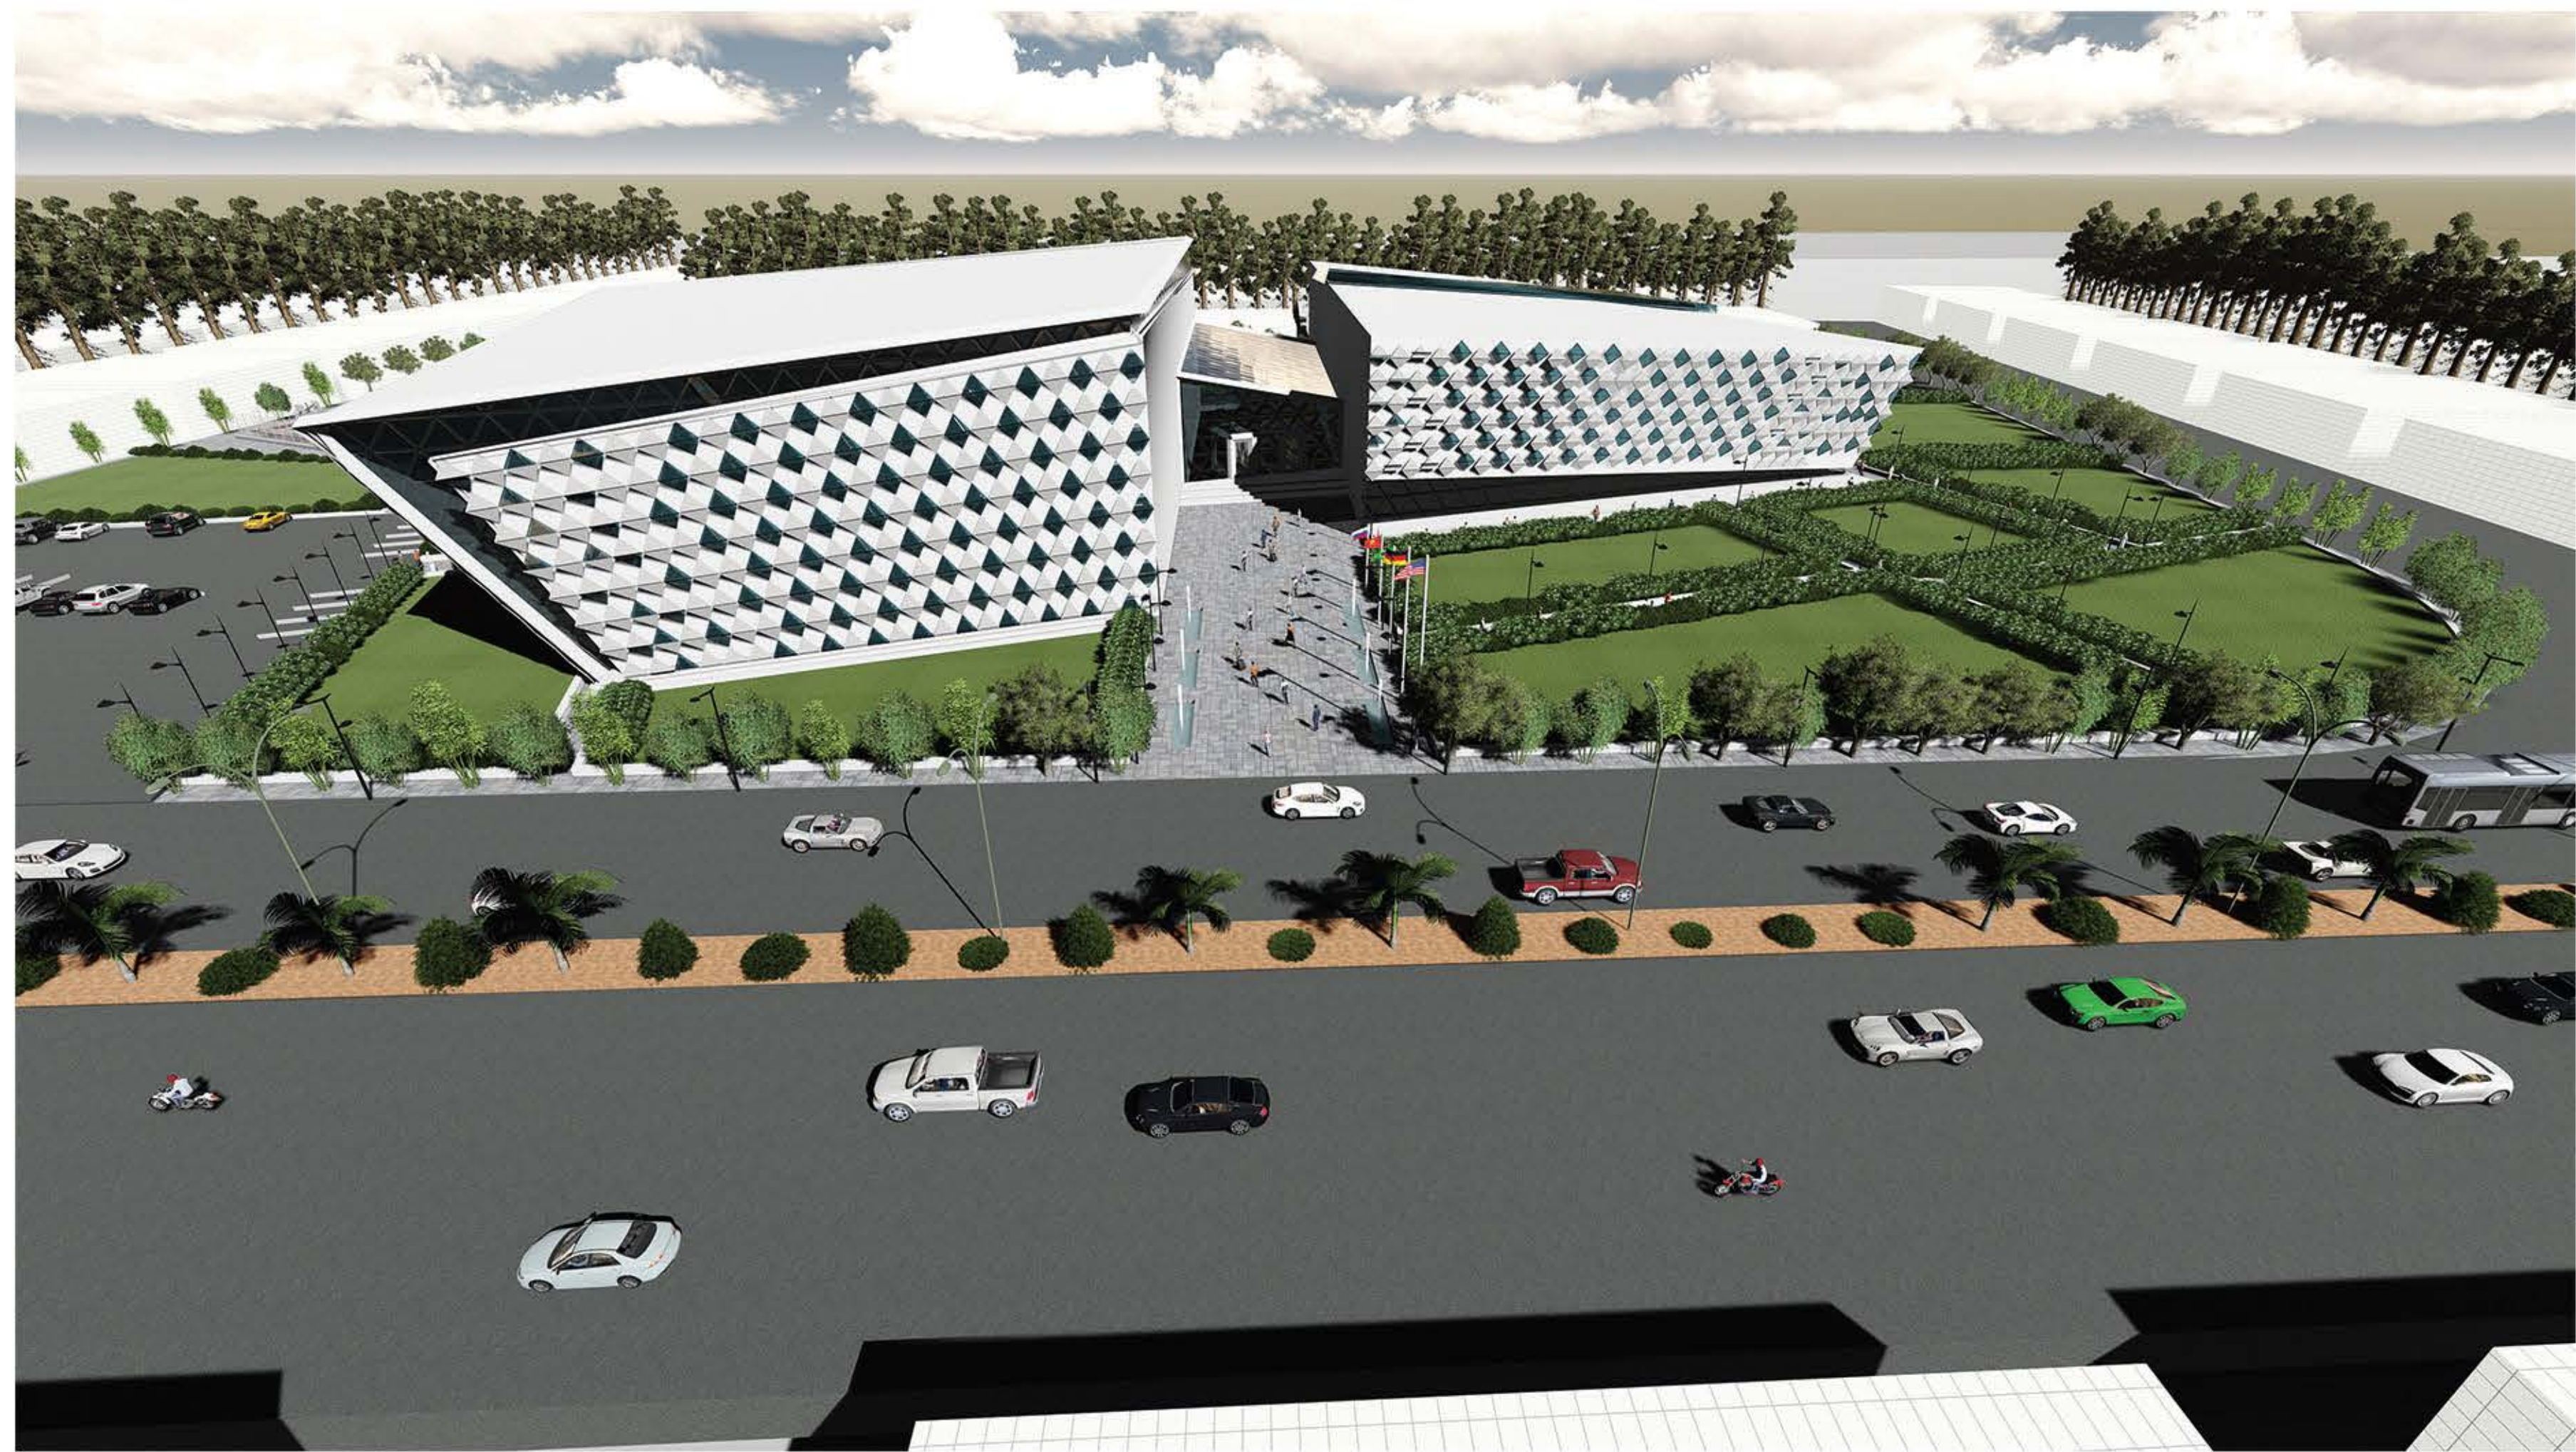


Sheet name: *3D views*

Student Name:

zhila shorsh



Project Name:
Sport Centre

Third stage- B

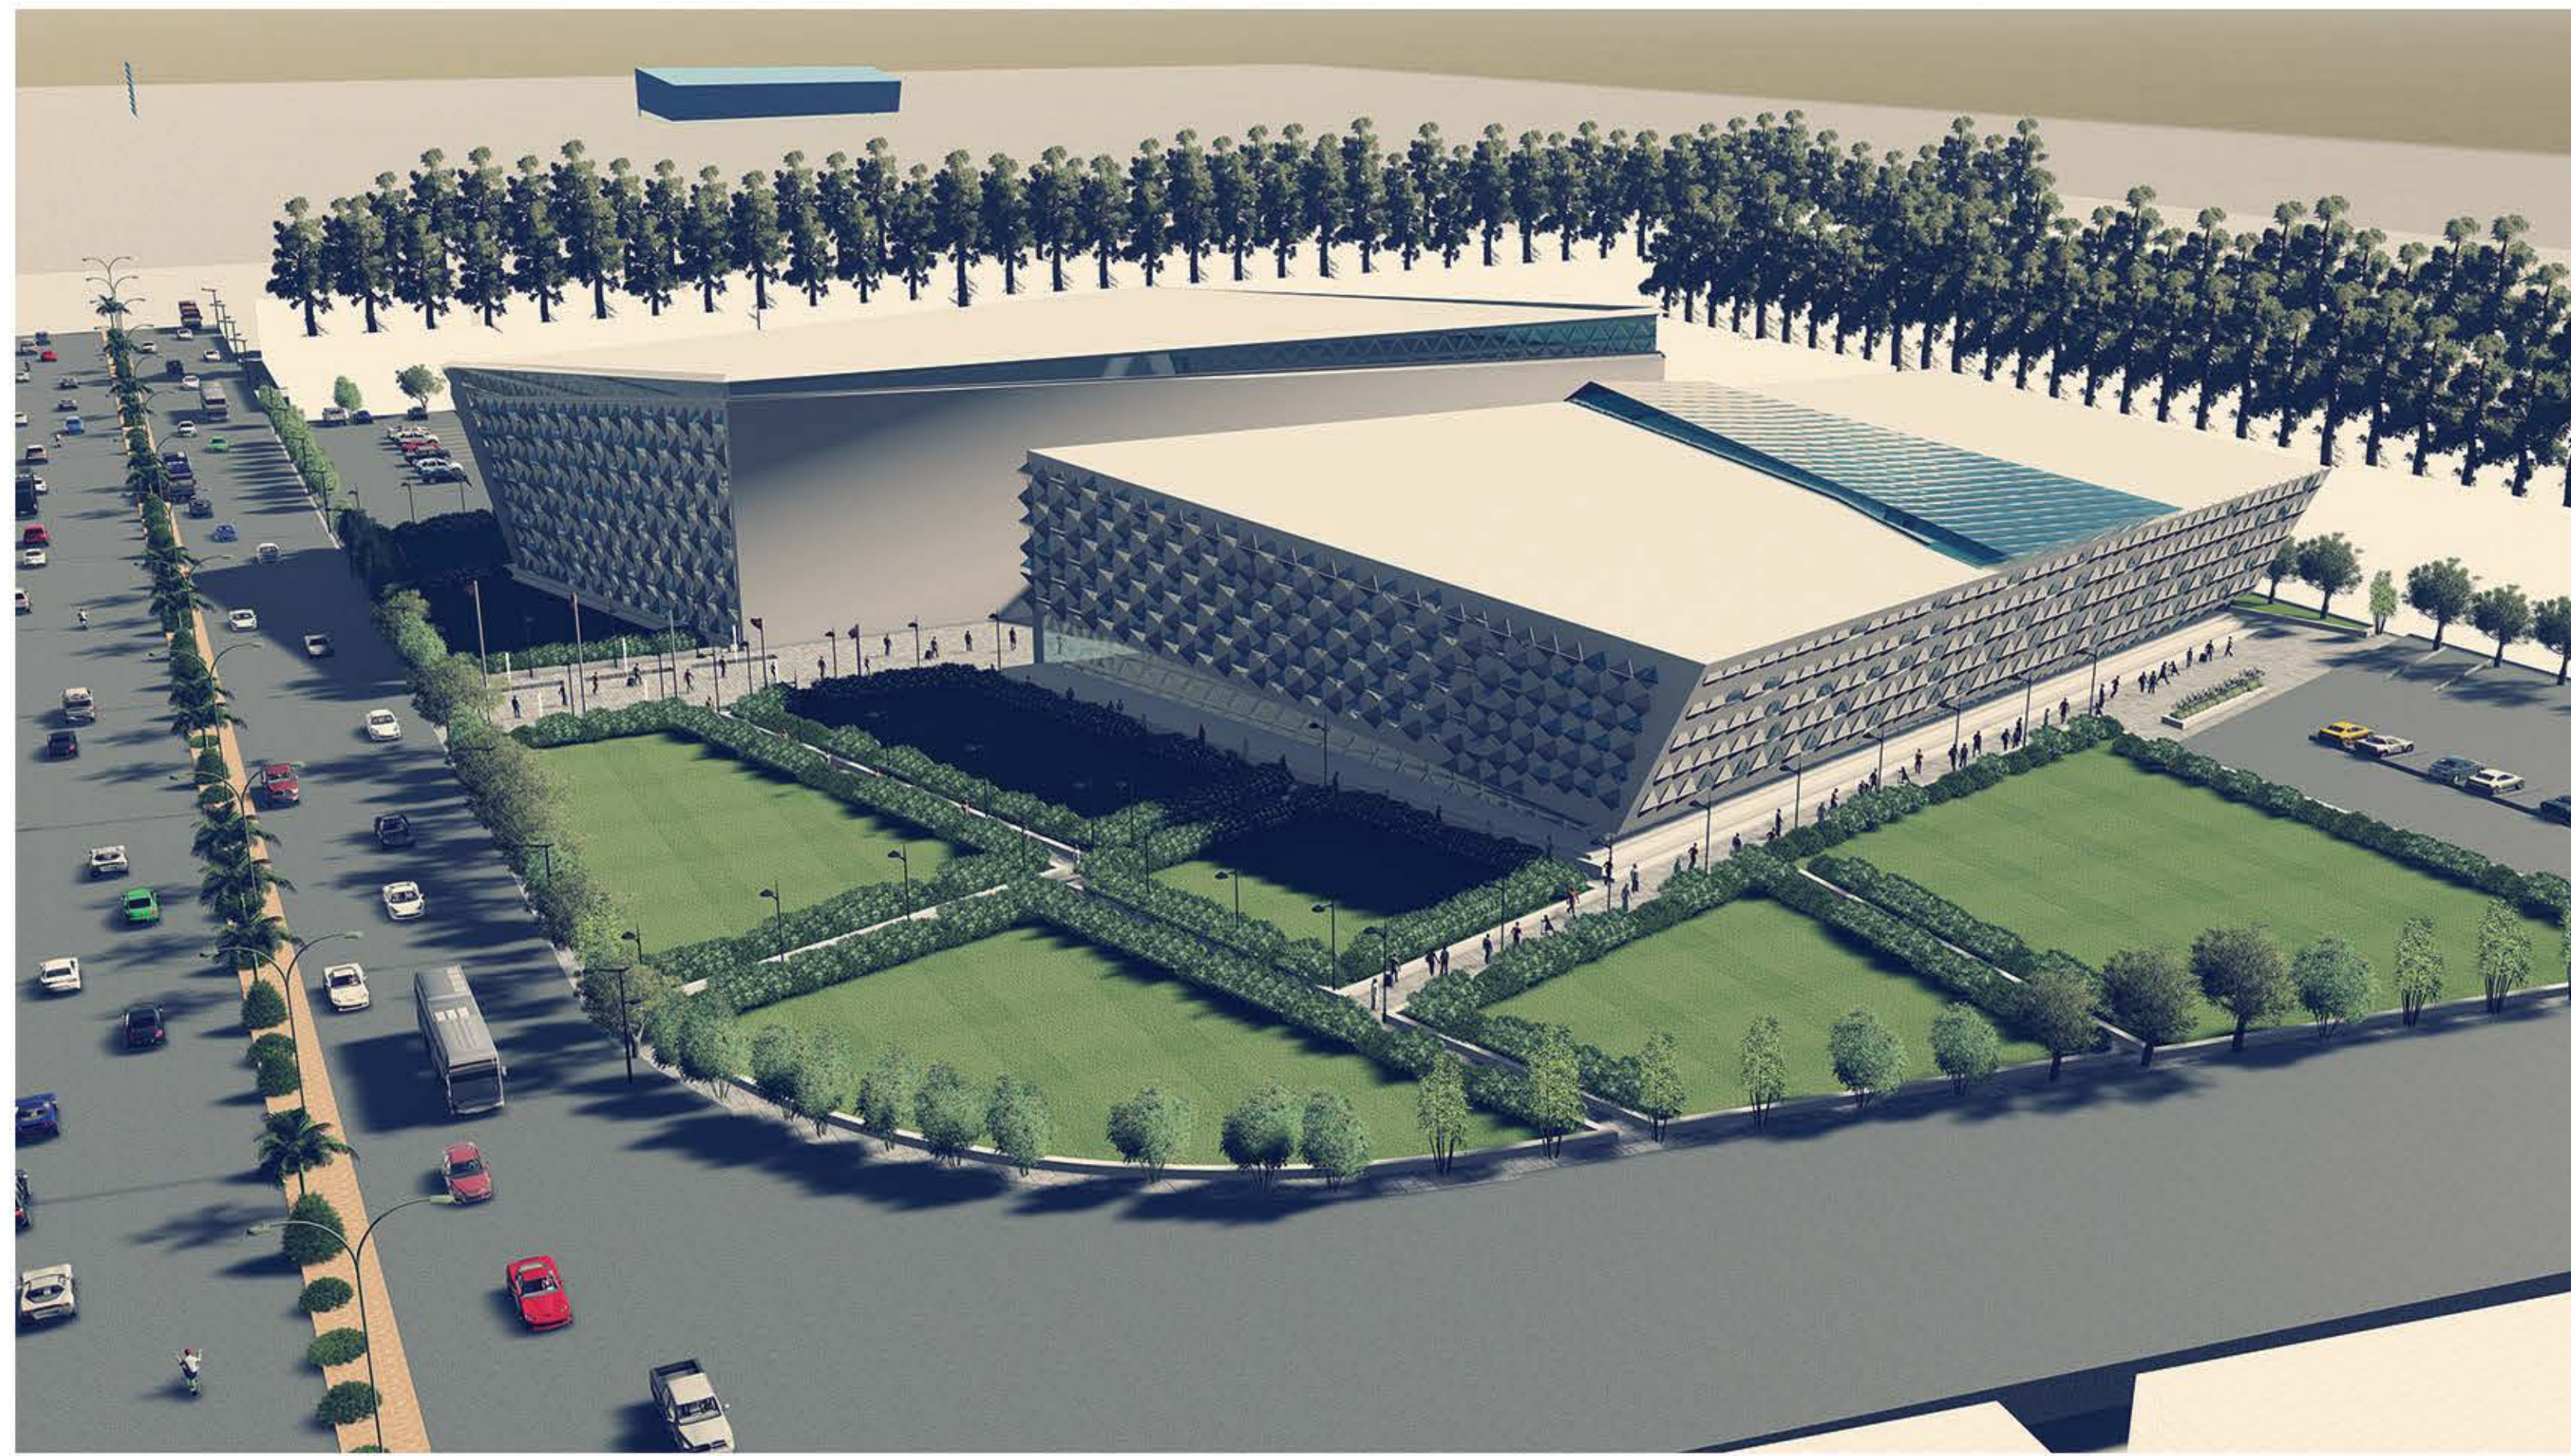


Sheet name: 3D views

Student Name:	zhila shorsh
Project Name: Sport Centre	Third stage- B

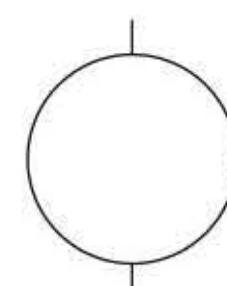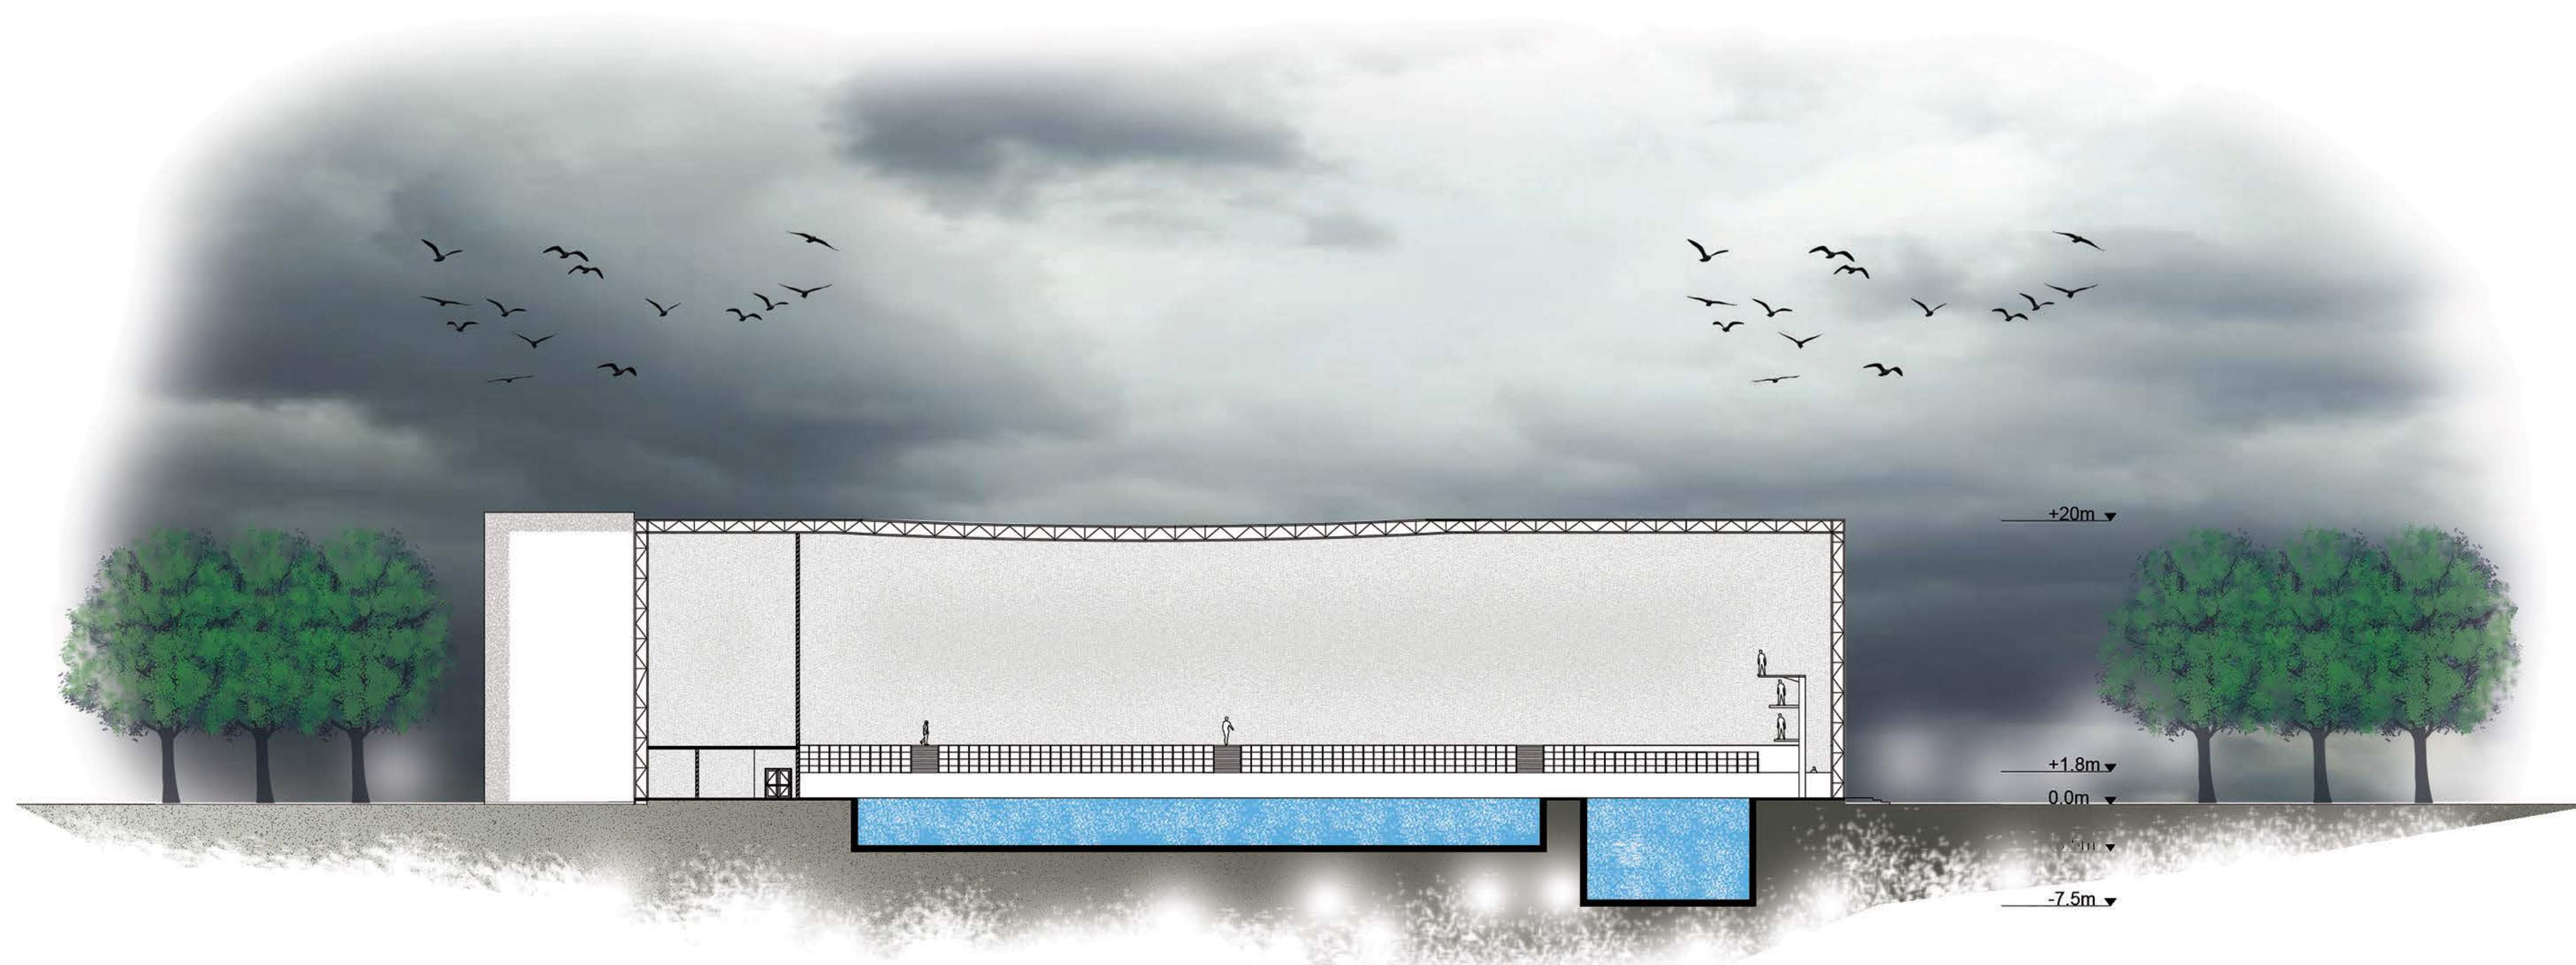

Sheet name: *Section A-A*

SCALE- 1:250

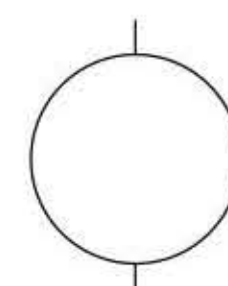

Sheet name: *Section B-B*

SCALE- 1:250

Student Name:	zhila shorsh
Project Name: Sport Centre	Third stage- B