


# ARCHITECTURE ACADEM DESIGN


DESIGNED BY : BUSRA MAHMOUD SABIR  
 SUPERVISED BY : DESIGN STAFF  
 5th STAGE  
 GROUP : B

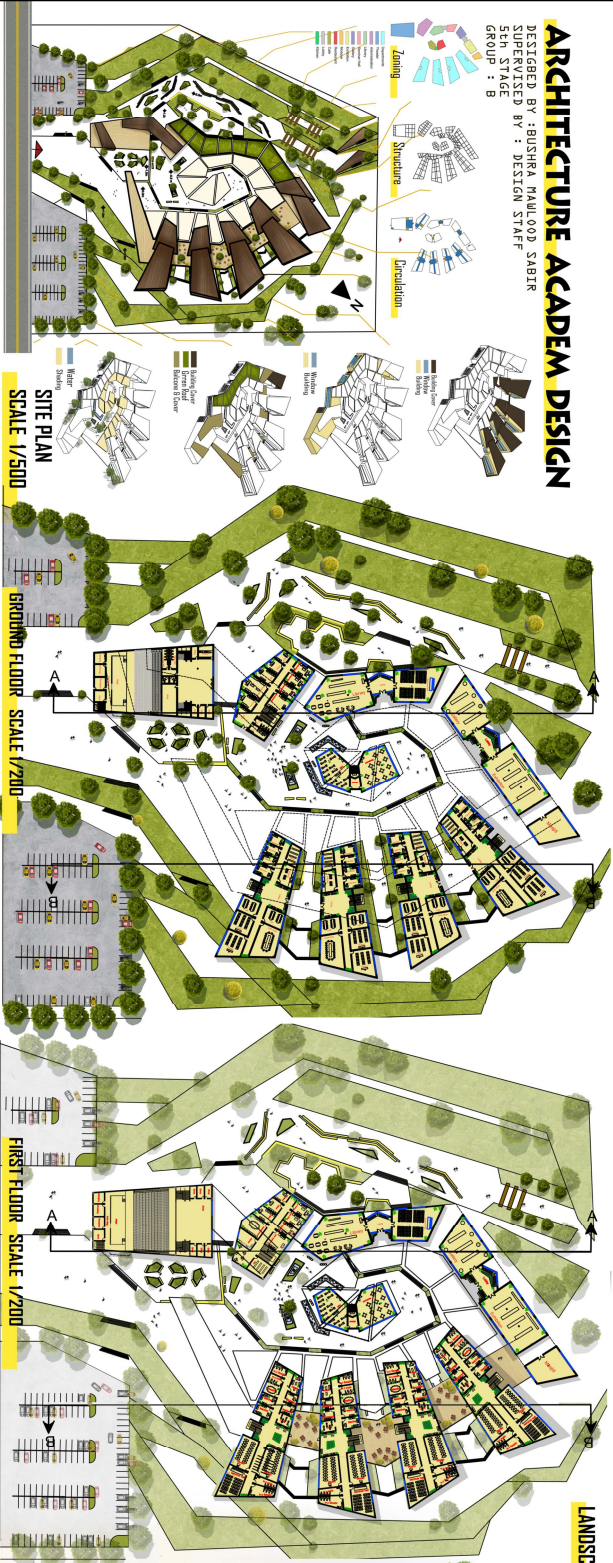

## LANDSCAPE DETAIL



## BUILDING

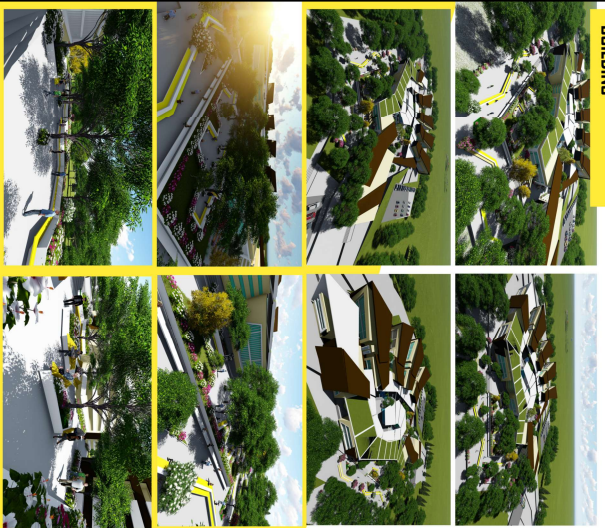

## MAIN GATHERING



## LANDSCAPE



## LANDSCAPE DETAILS



SECTION A-A Scale 1/200

SECTION B-B Scale 1/200