



Salahaddin University
College of Engineering
Architecture Department

Primary School Project



2018 - 2019
Second Stage

Designer

Miran Fadhil Othman

Supervisors

Mrs. Suzan


Mr. Ahmad

Mrs. Snwr





Proposal Site Model



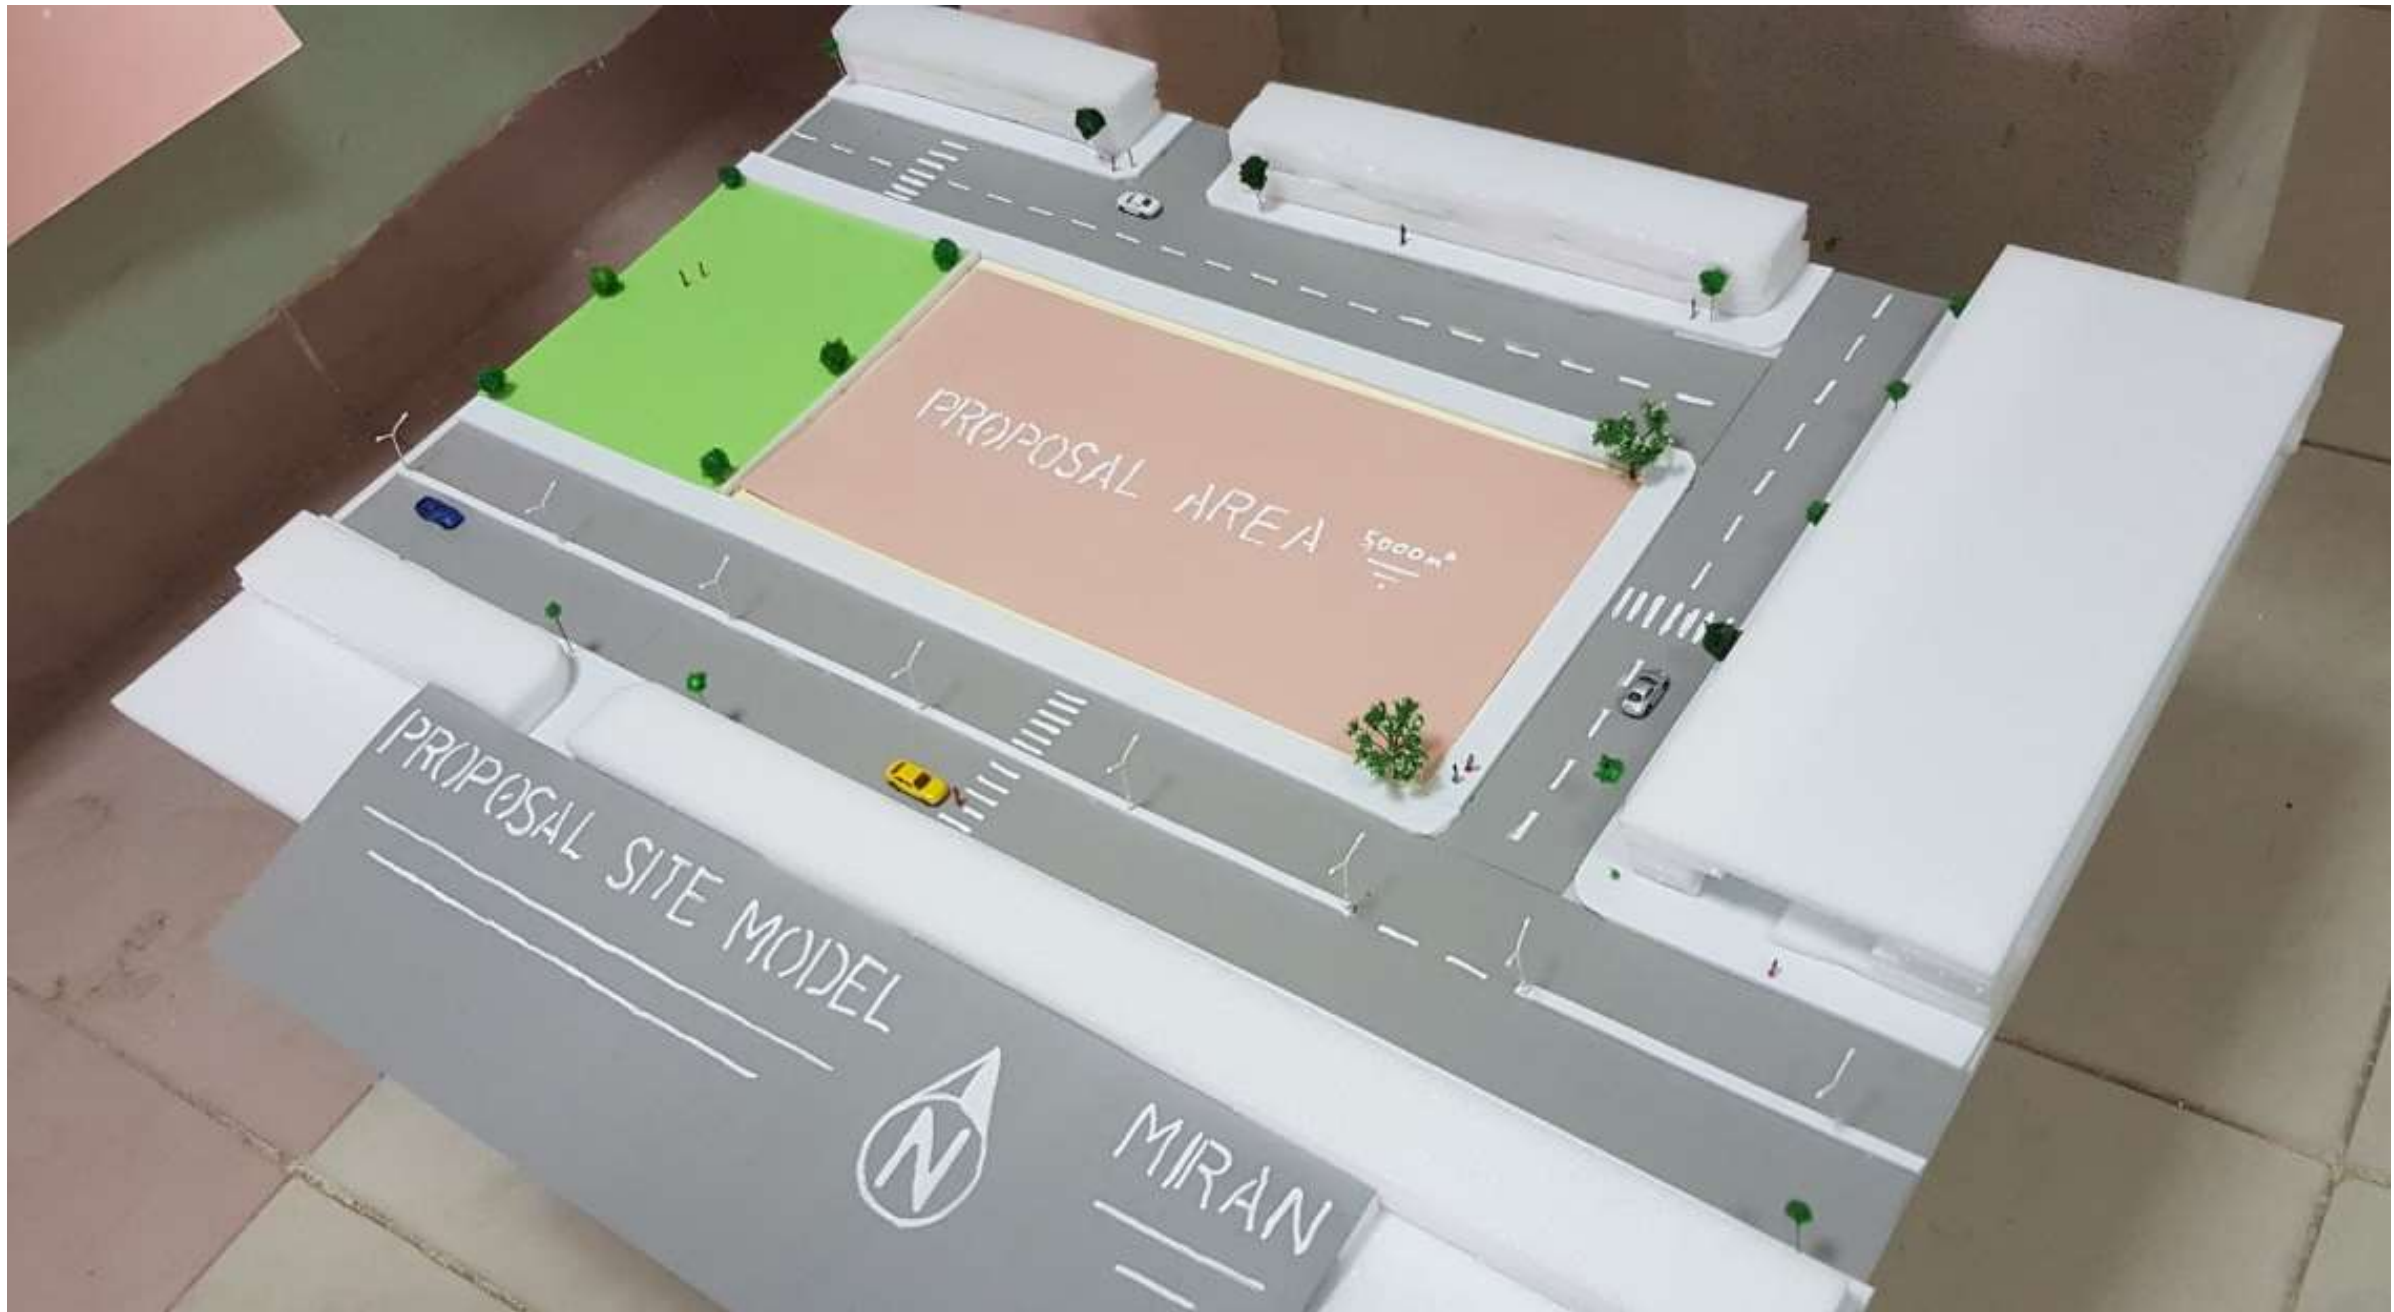






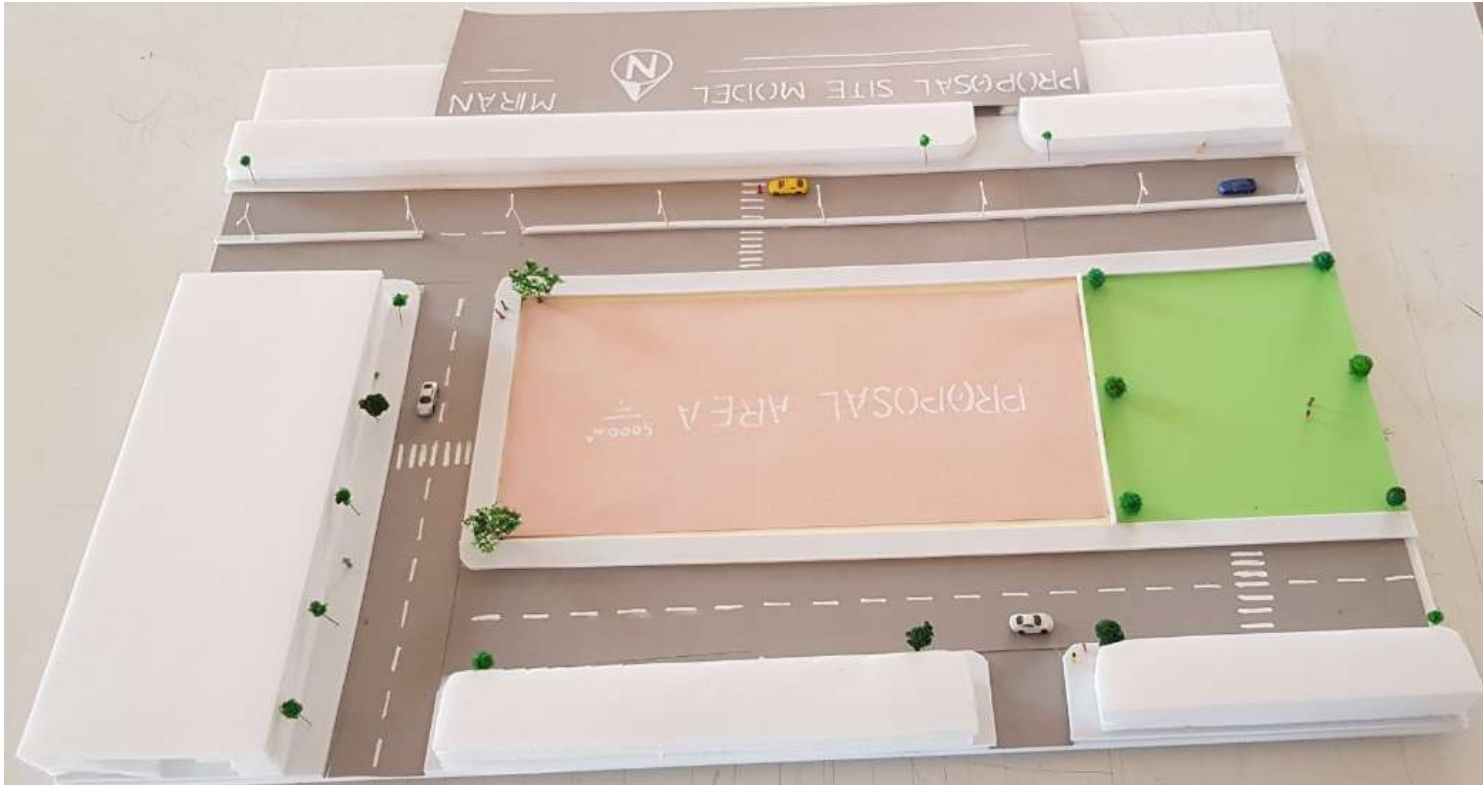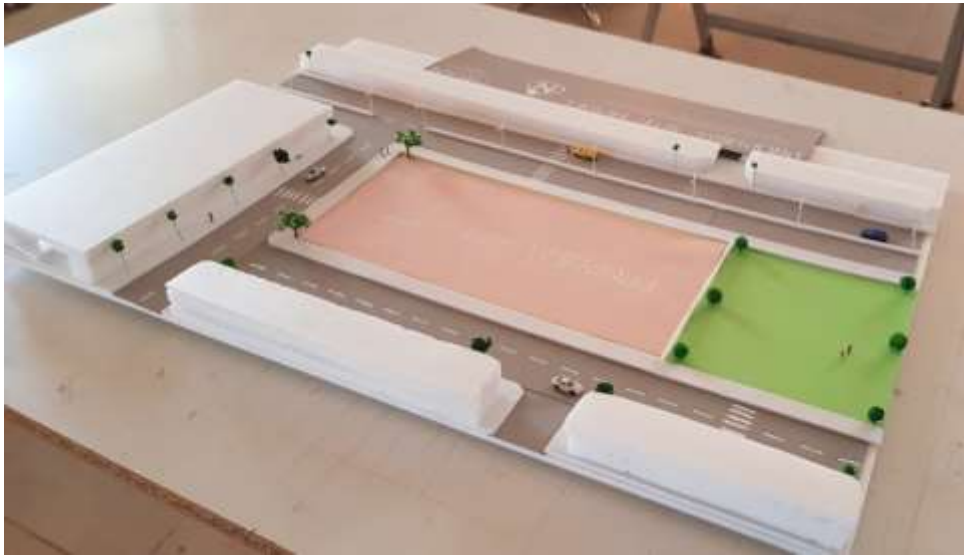




Designed Site Model







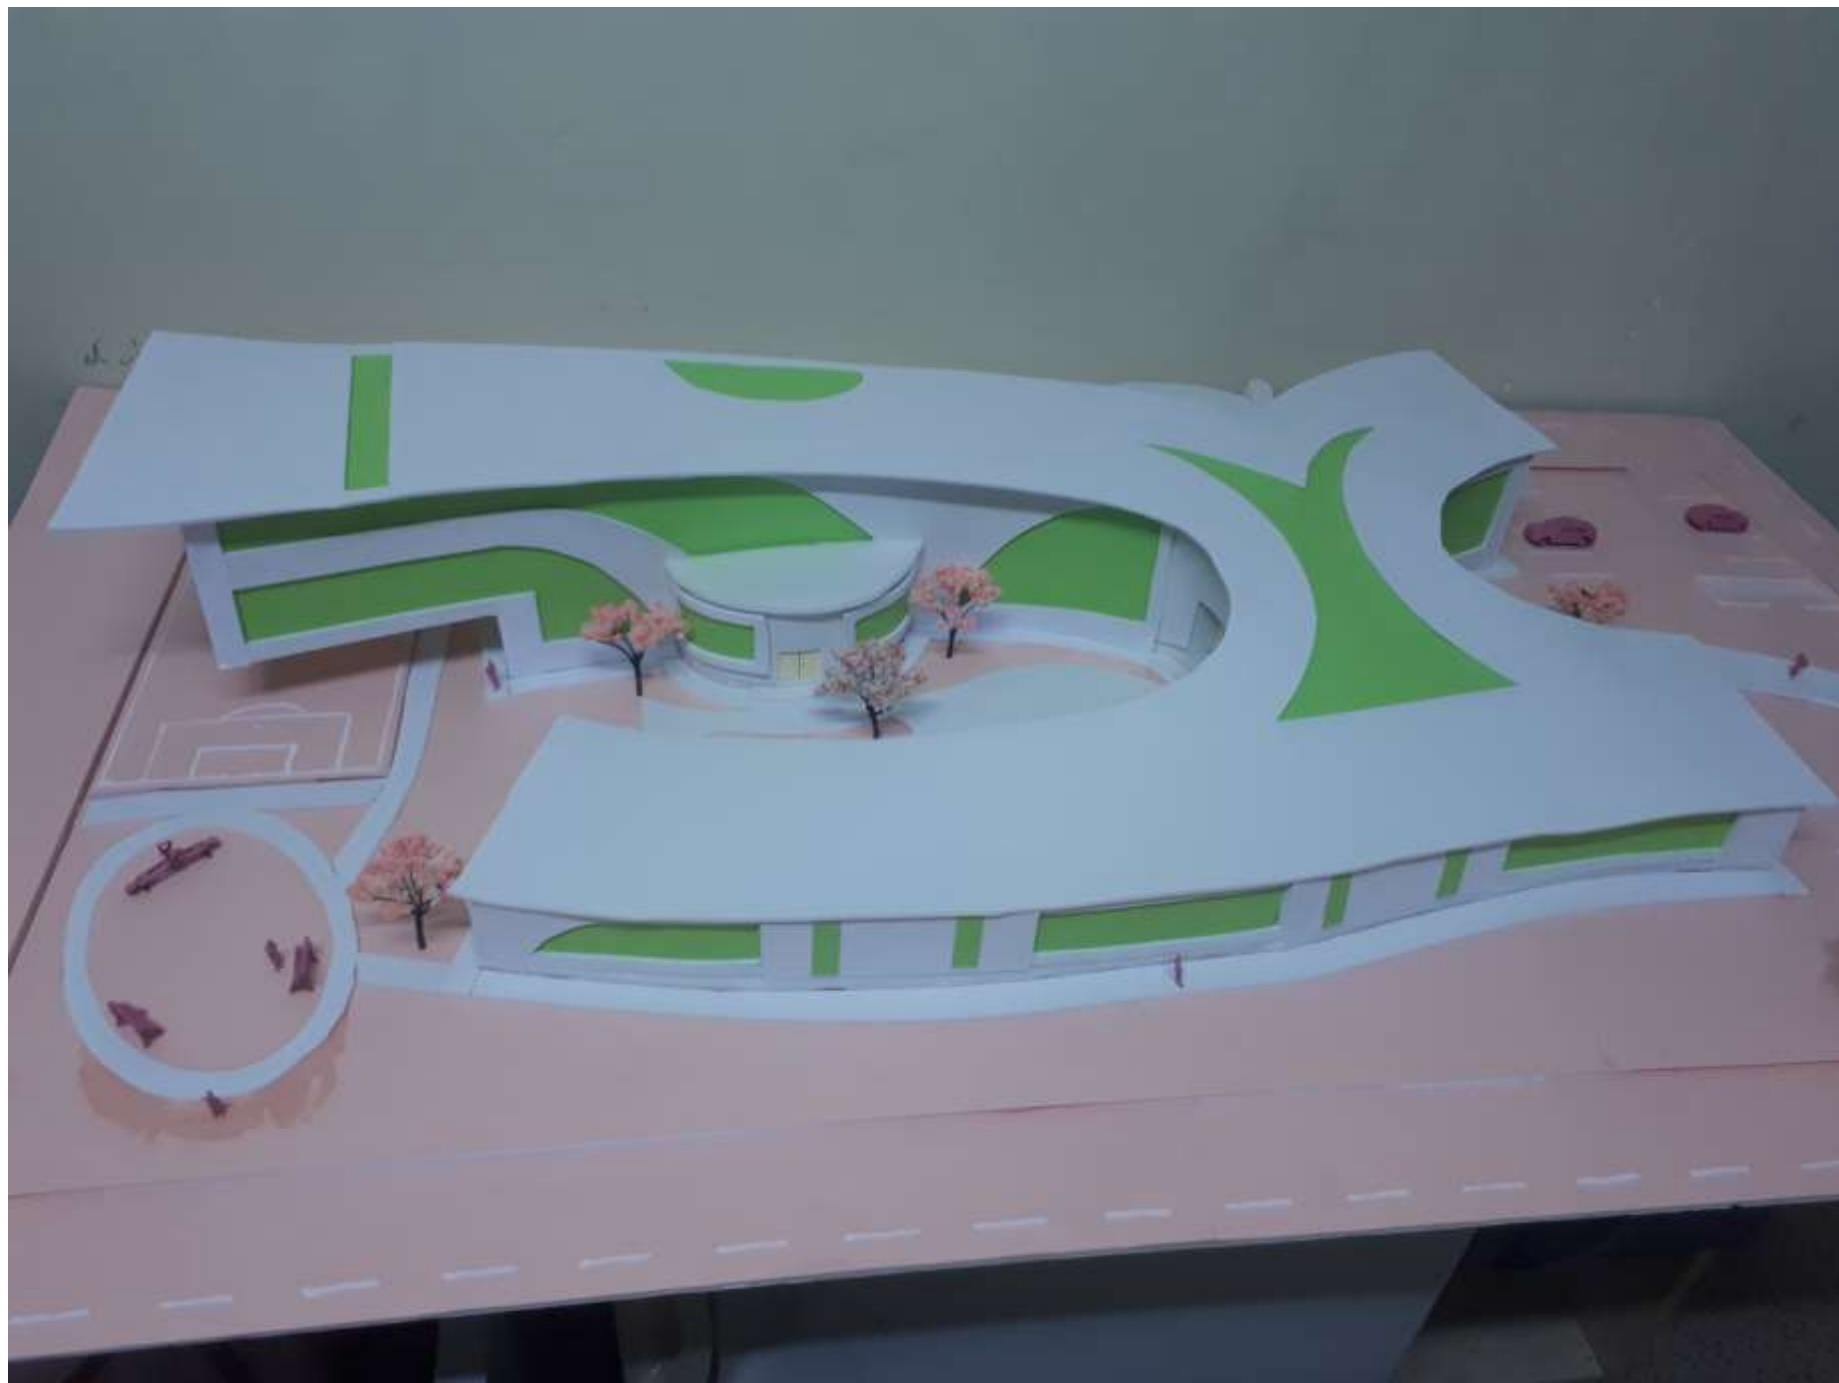


Concept: Attempt & Succeed

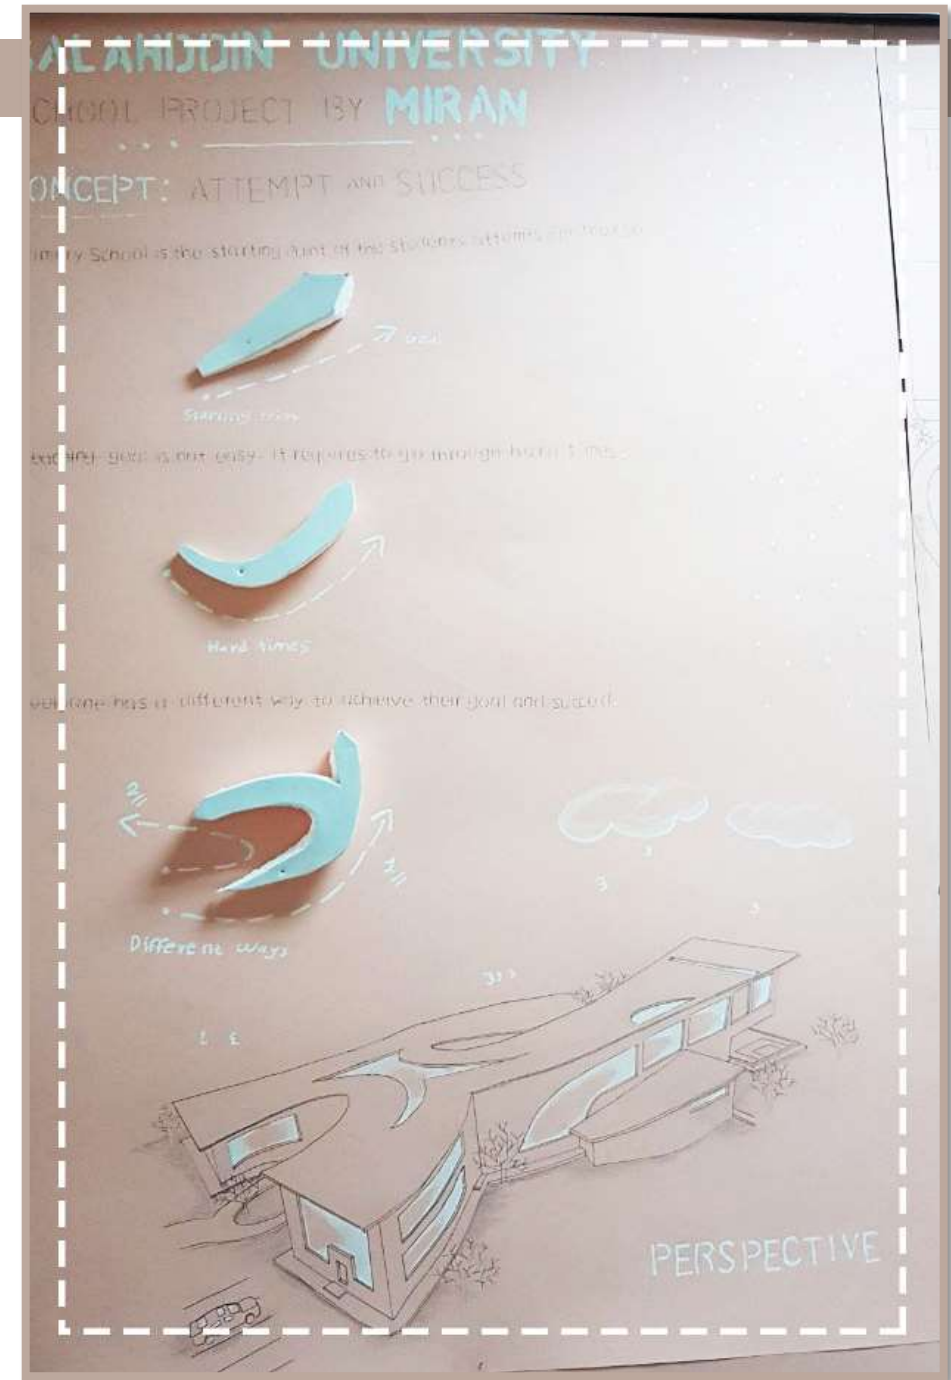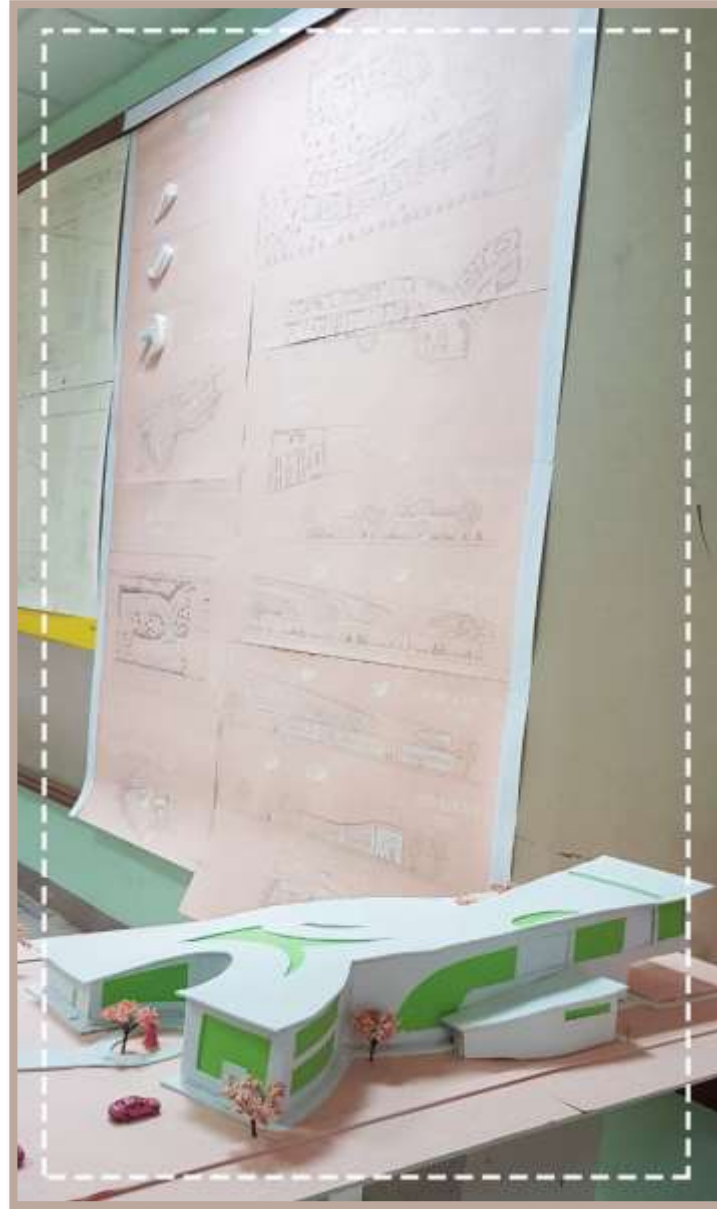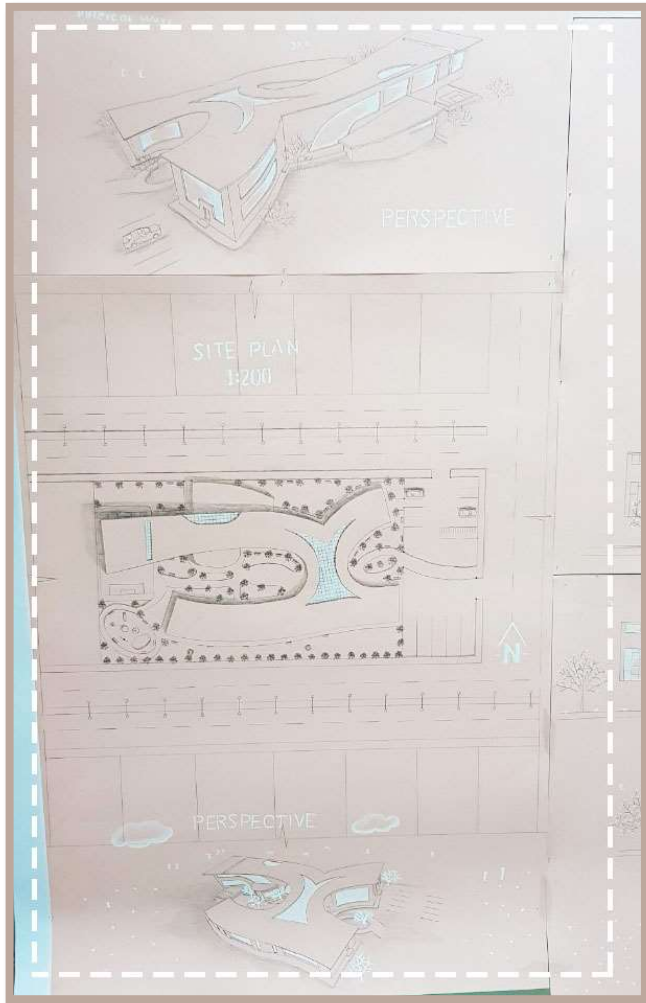

Site Plan & Perspective

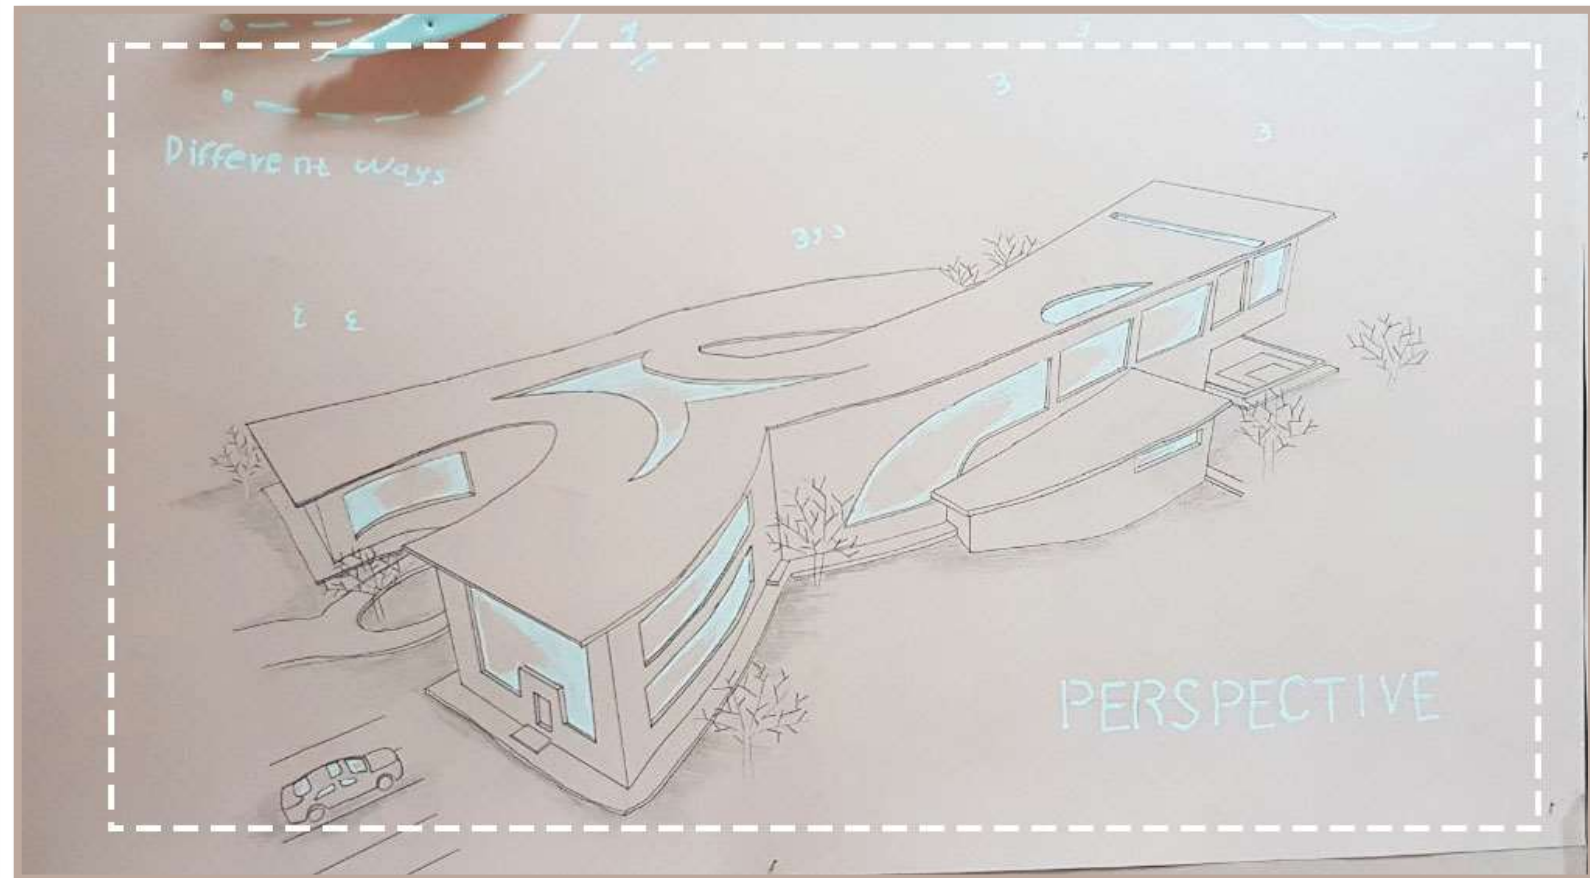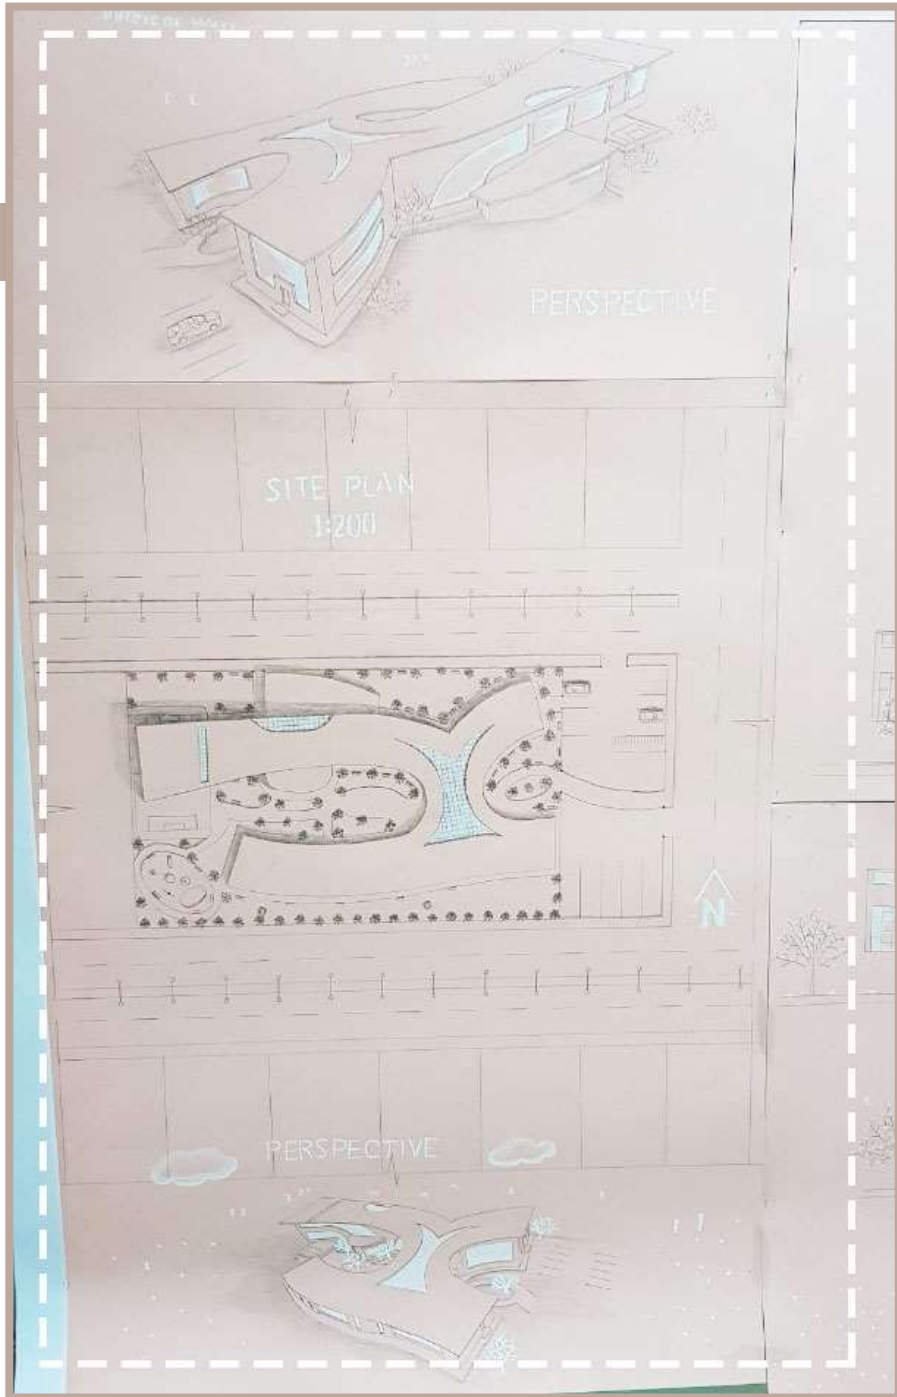


Sections, Elevations & Perspective

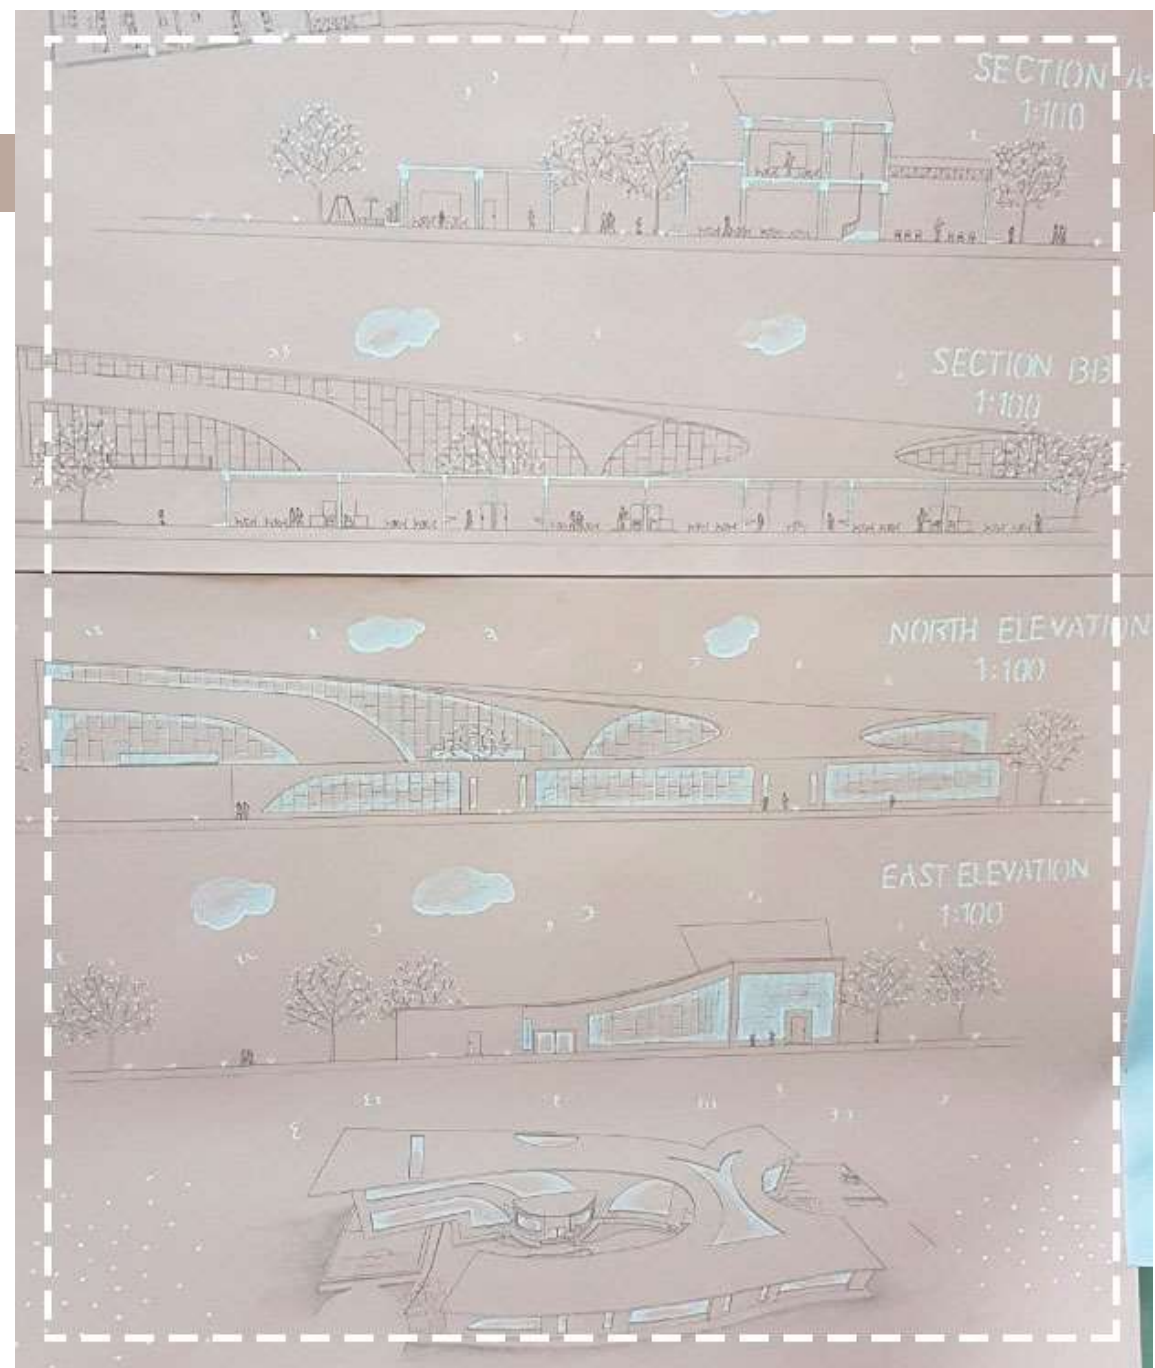


ARCHITECTURE


1:100

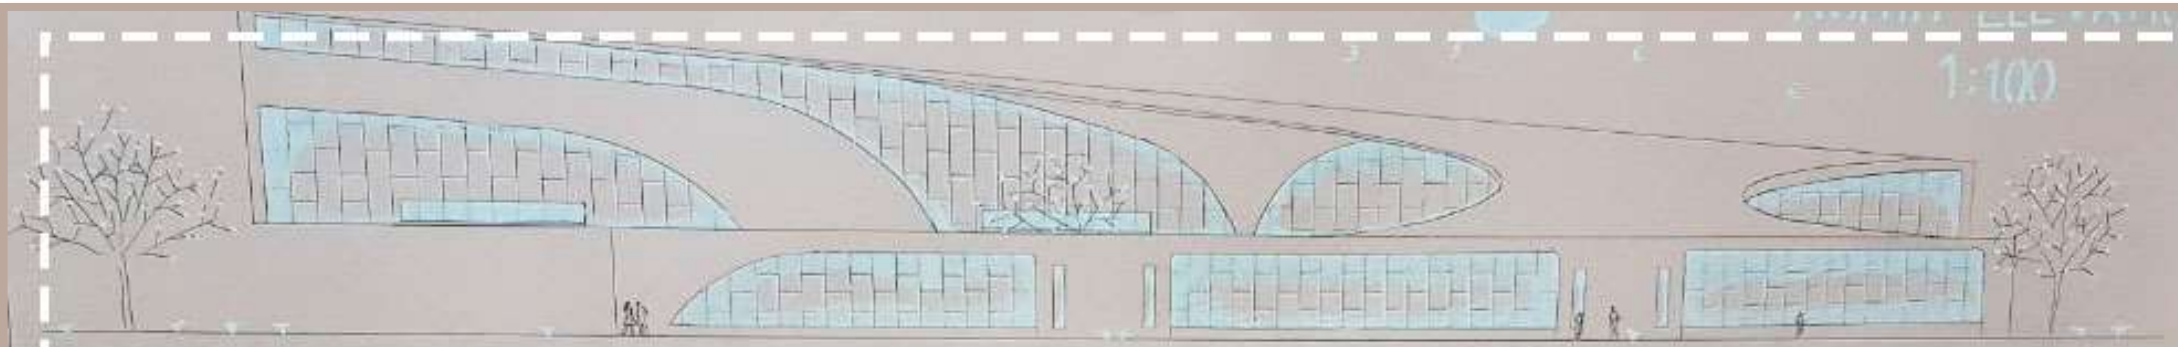


EAST ELEVATION

1:100

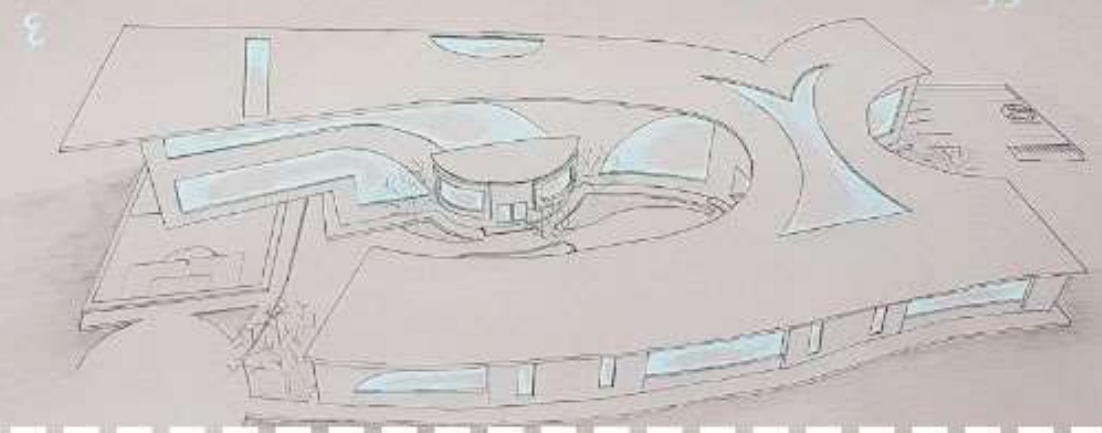

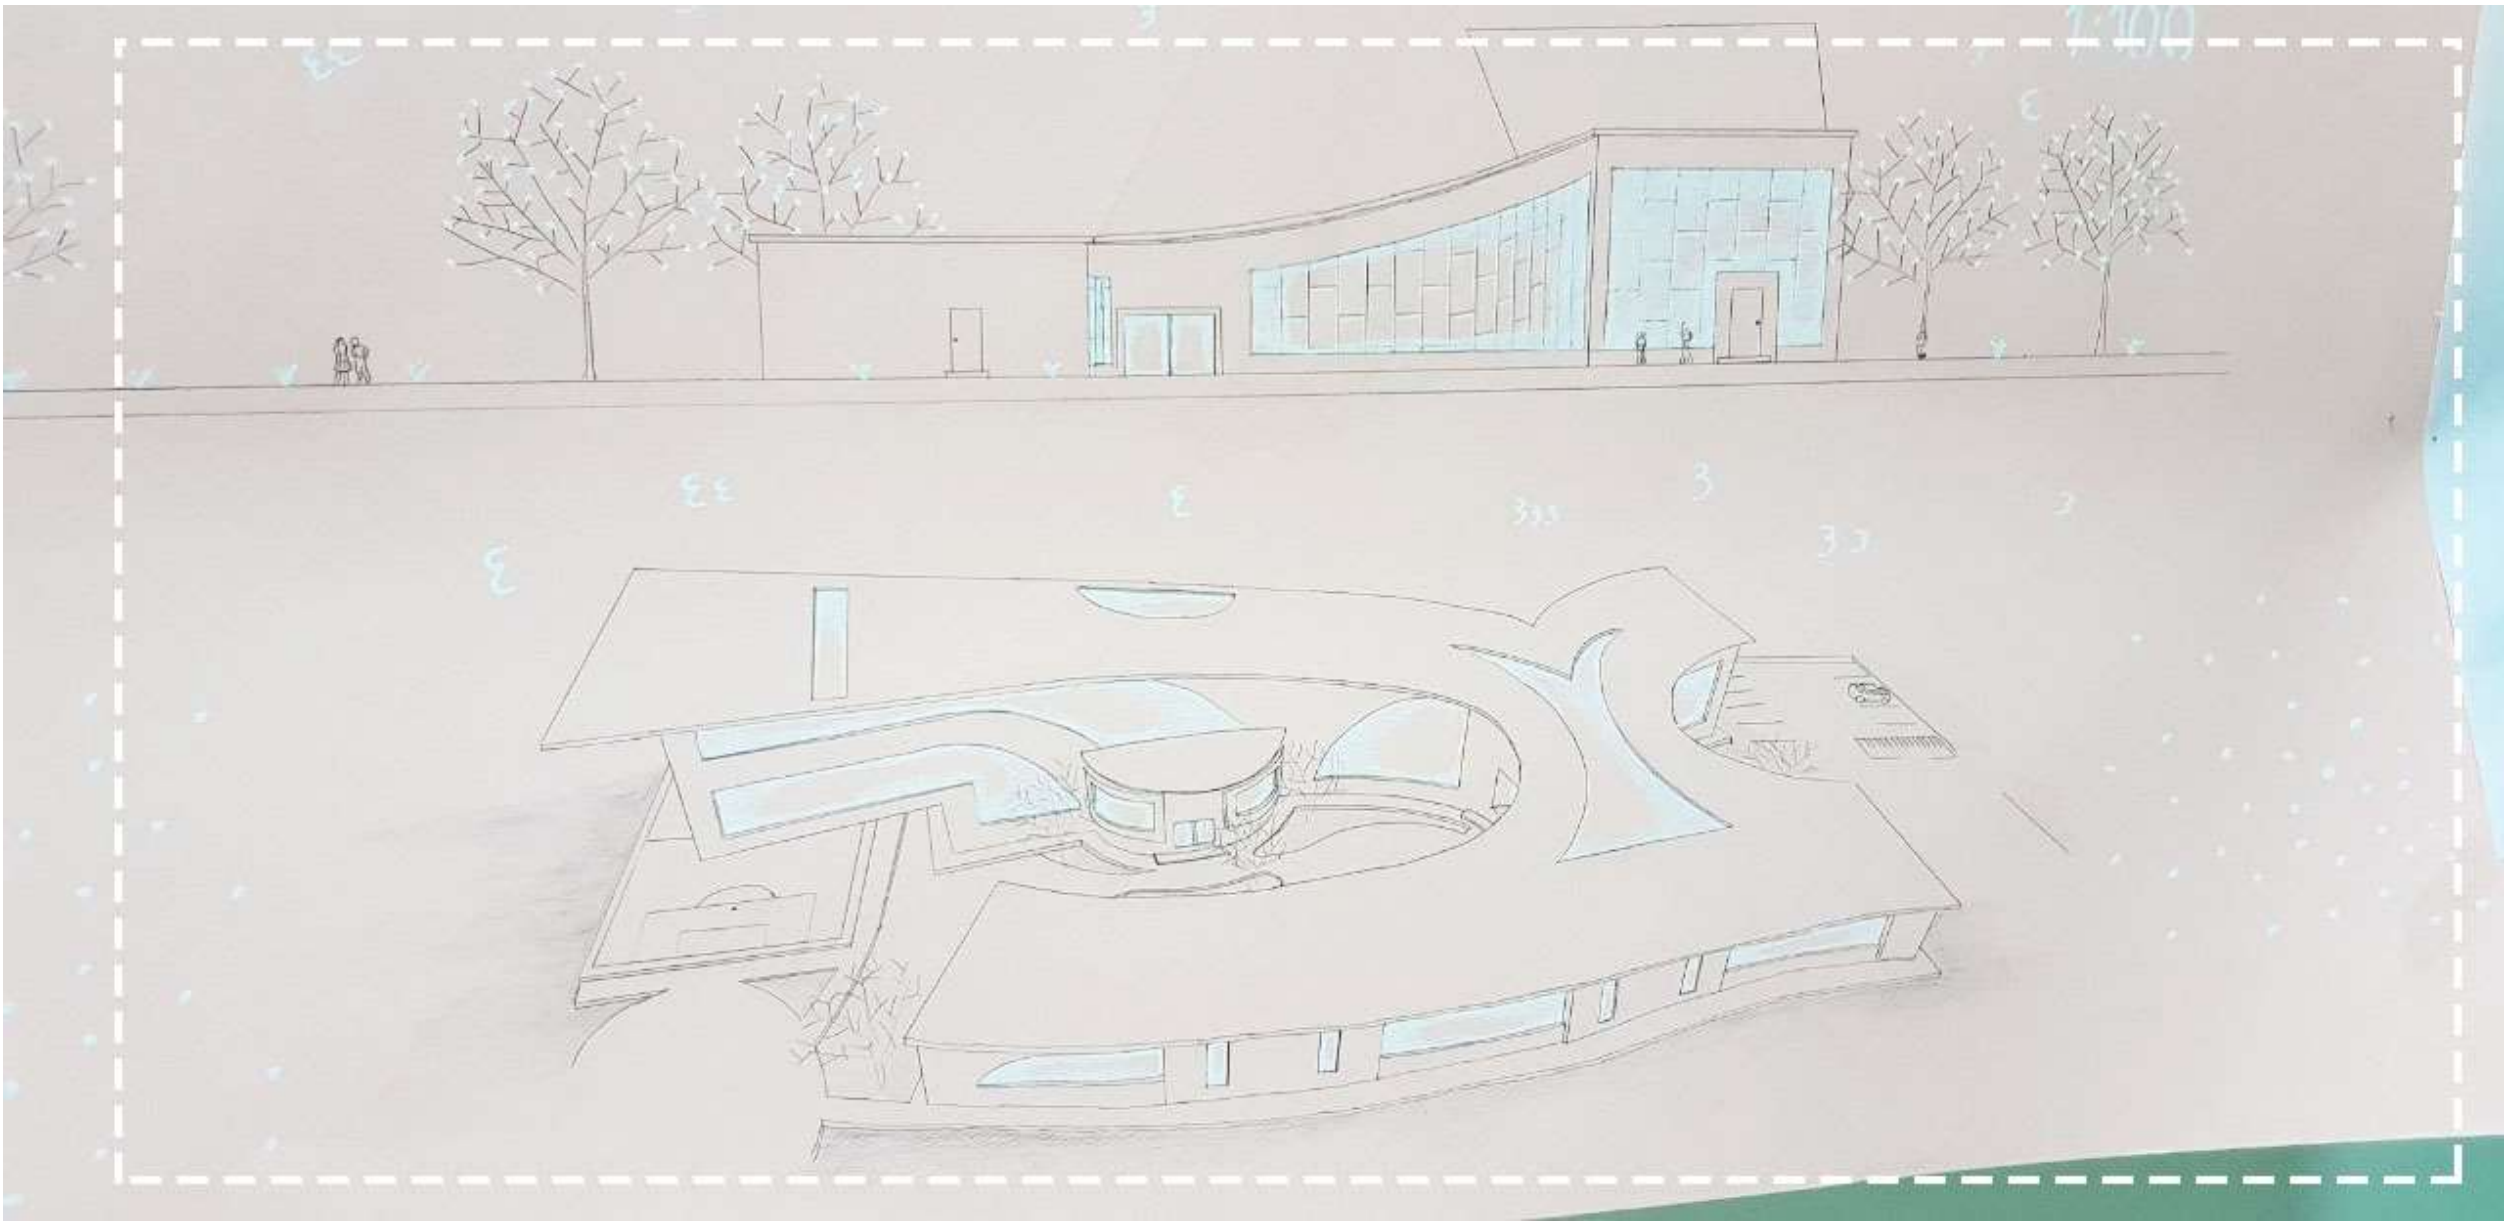

Different ways

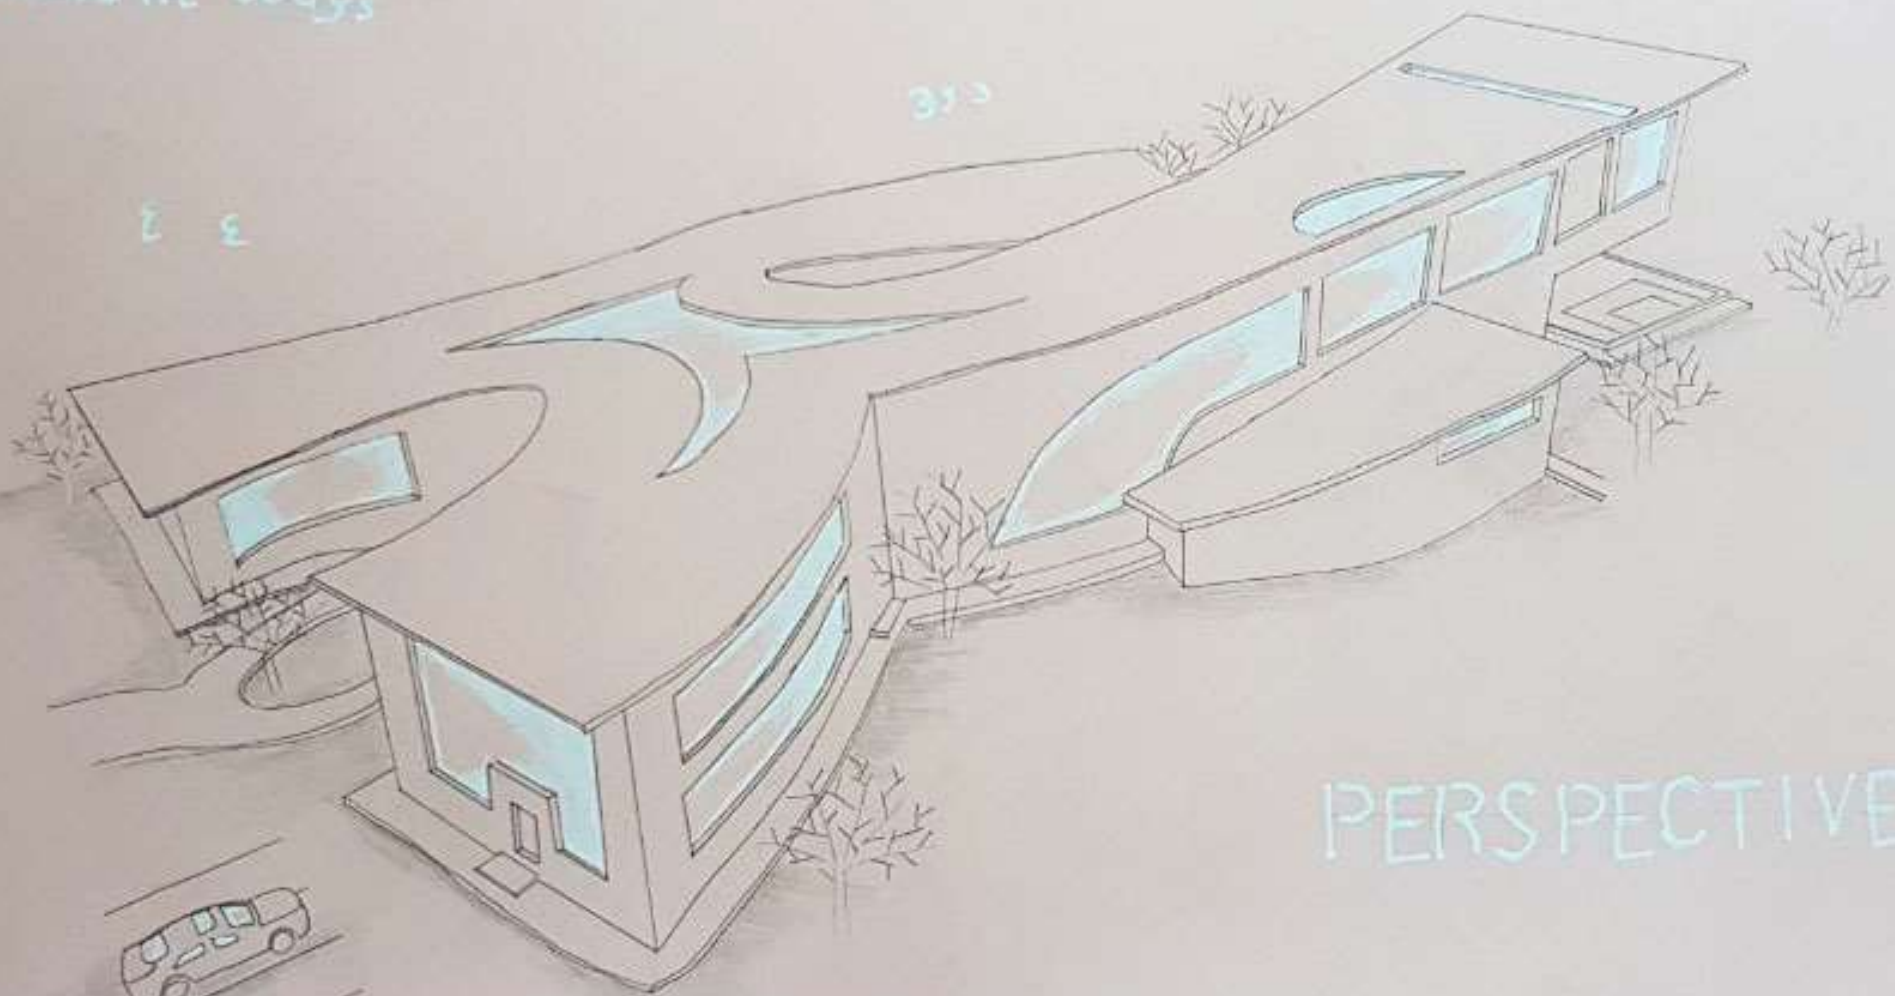


PERSPECTIVE

2ND F.P.
1:100




SECTION 4
1:100


SECTION 3
1:100

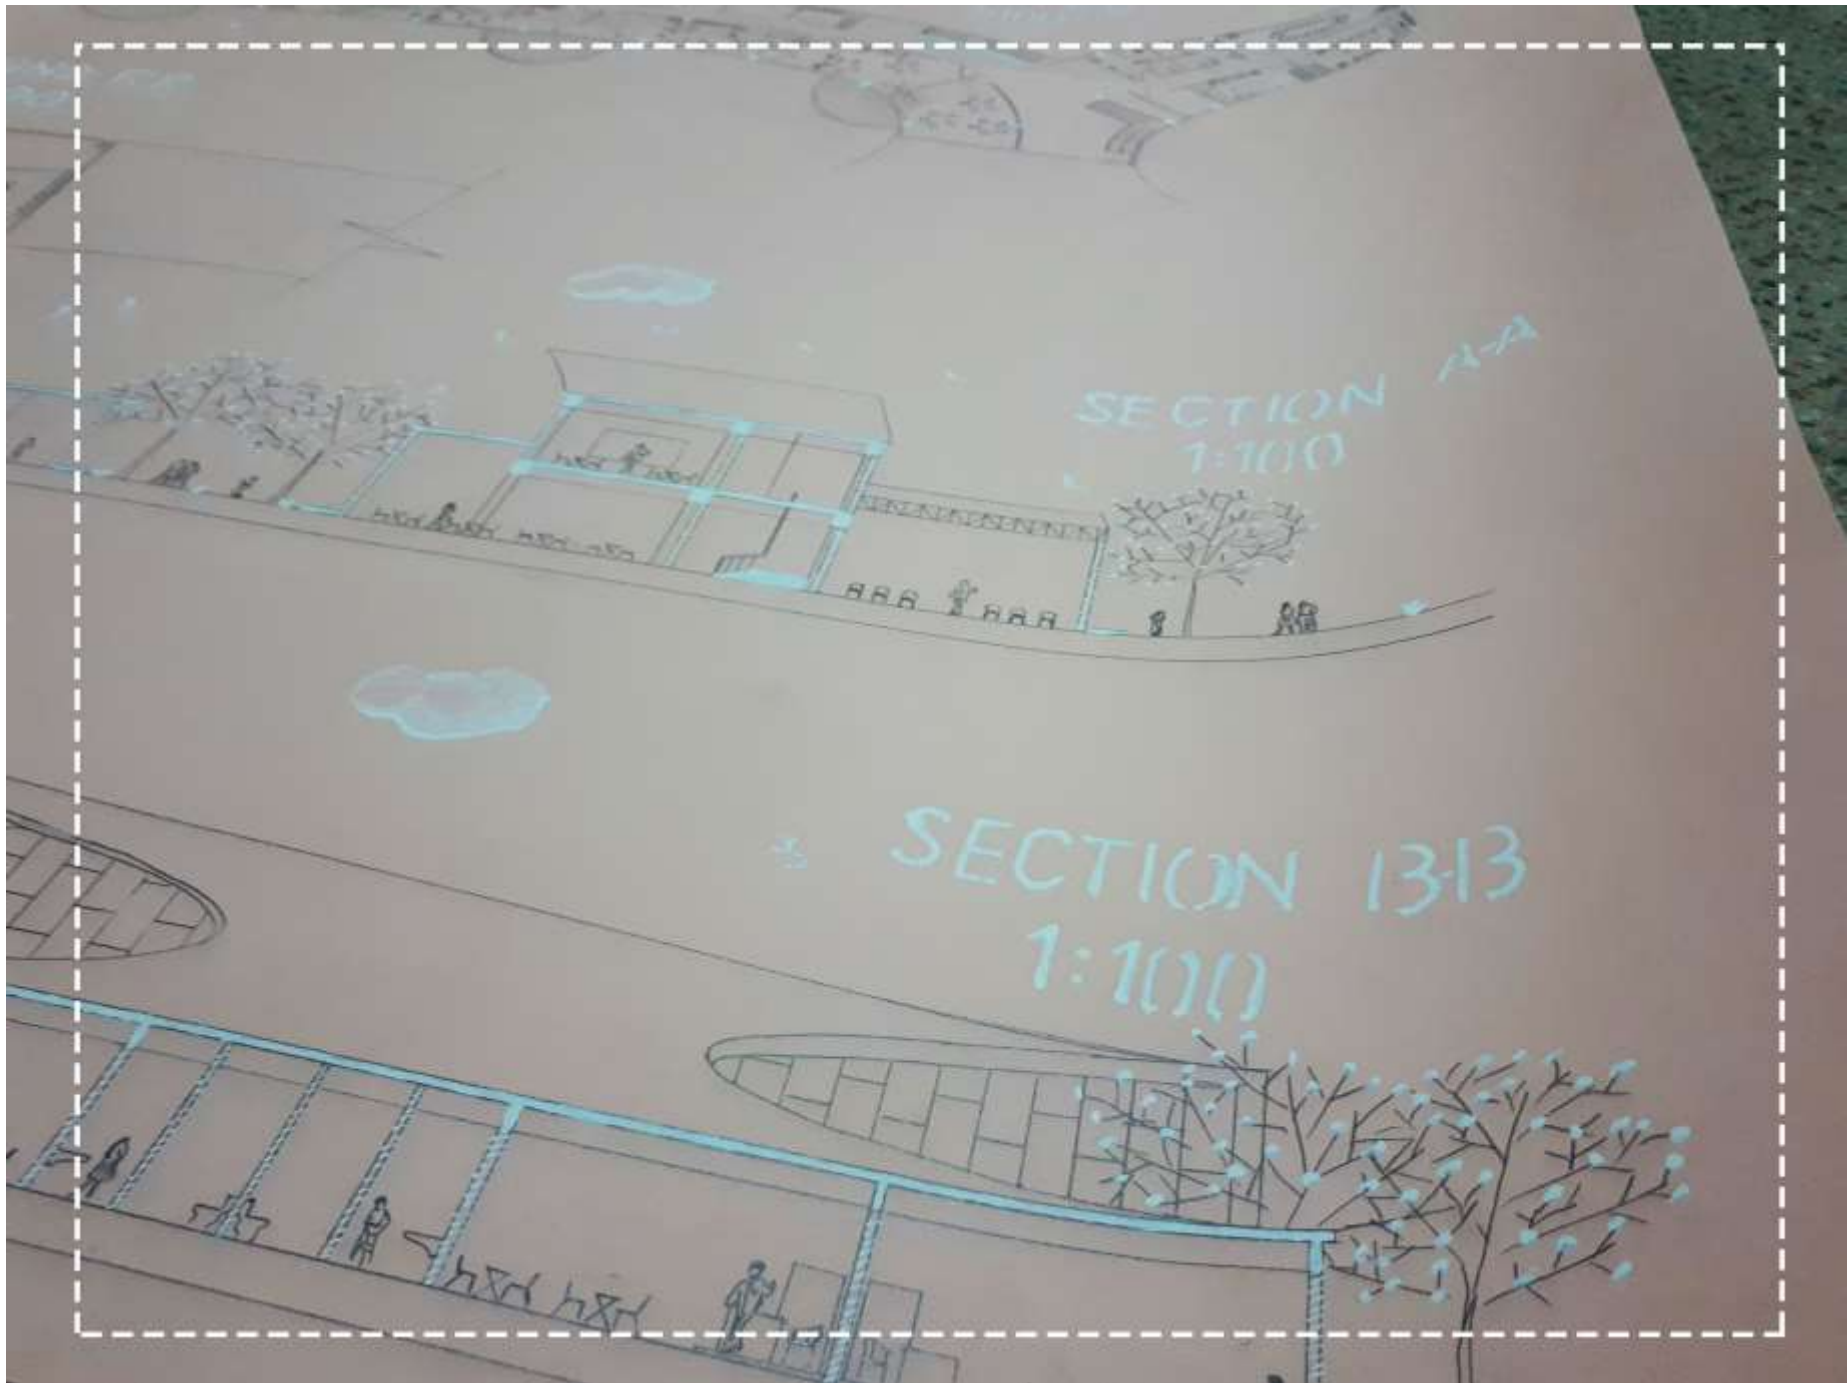

PERSPECTIVE

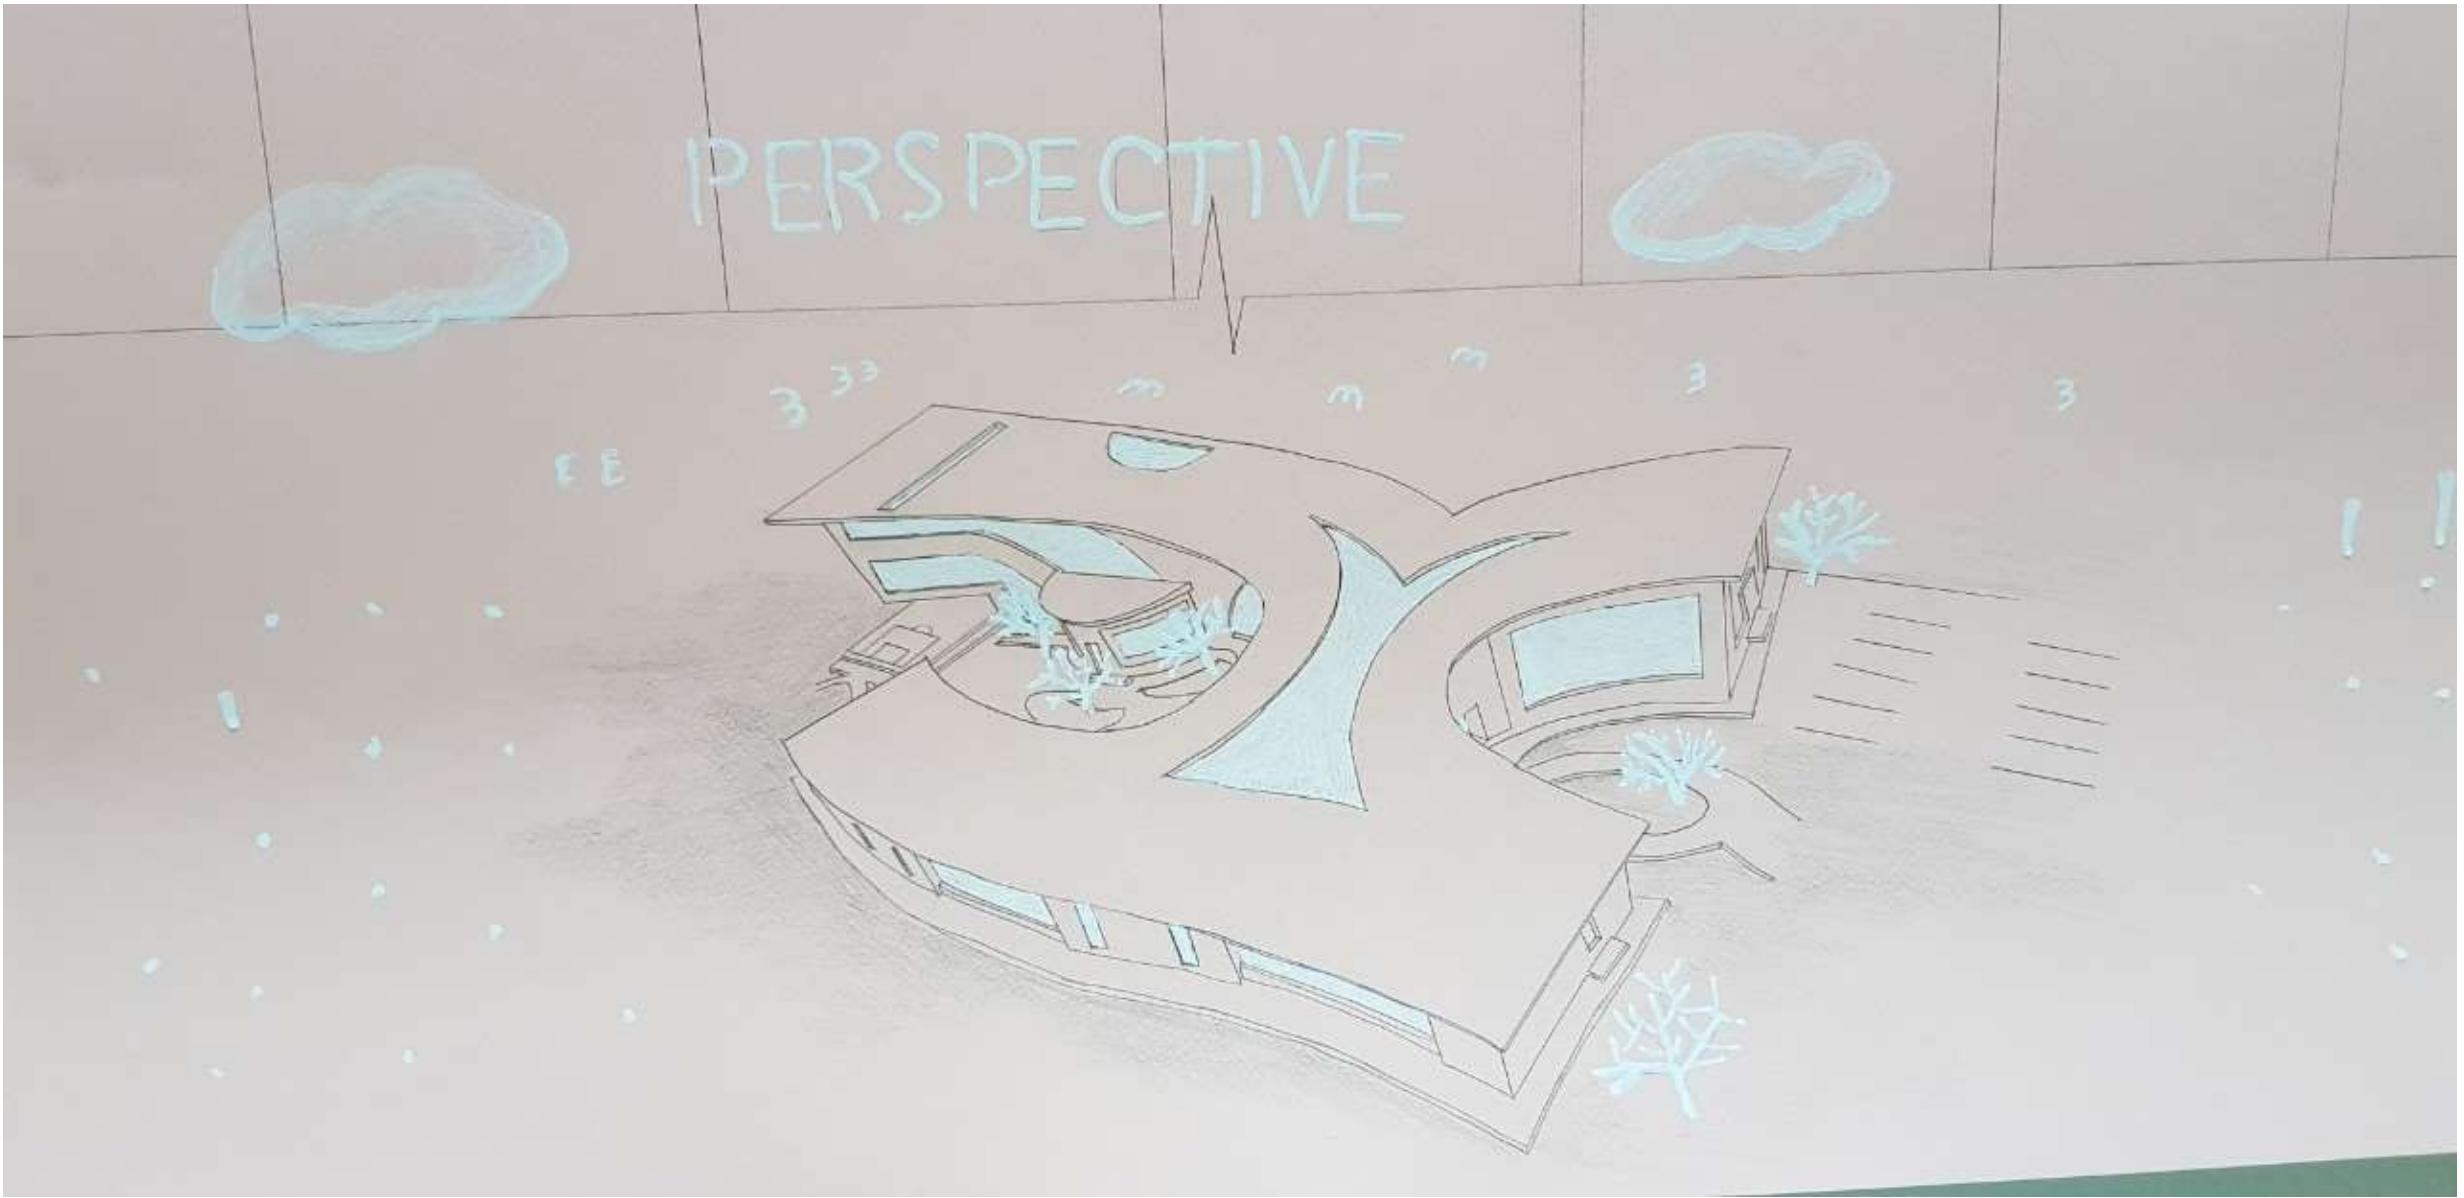

Plans – Ground Floor Plan

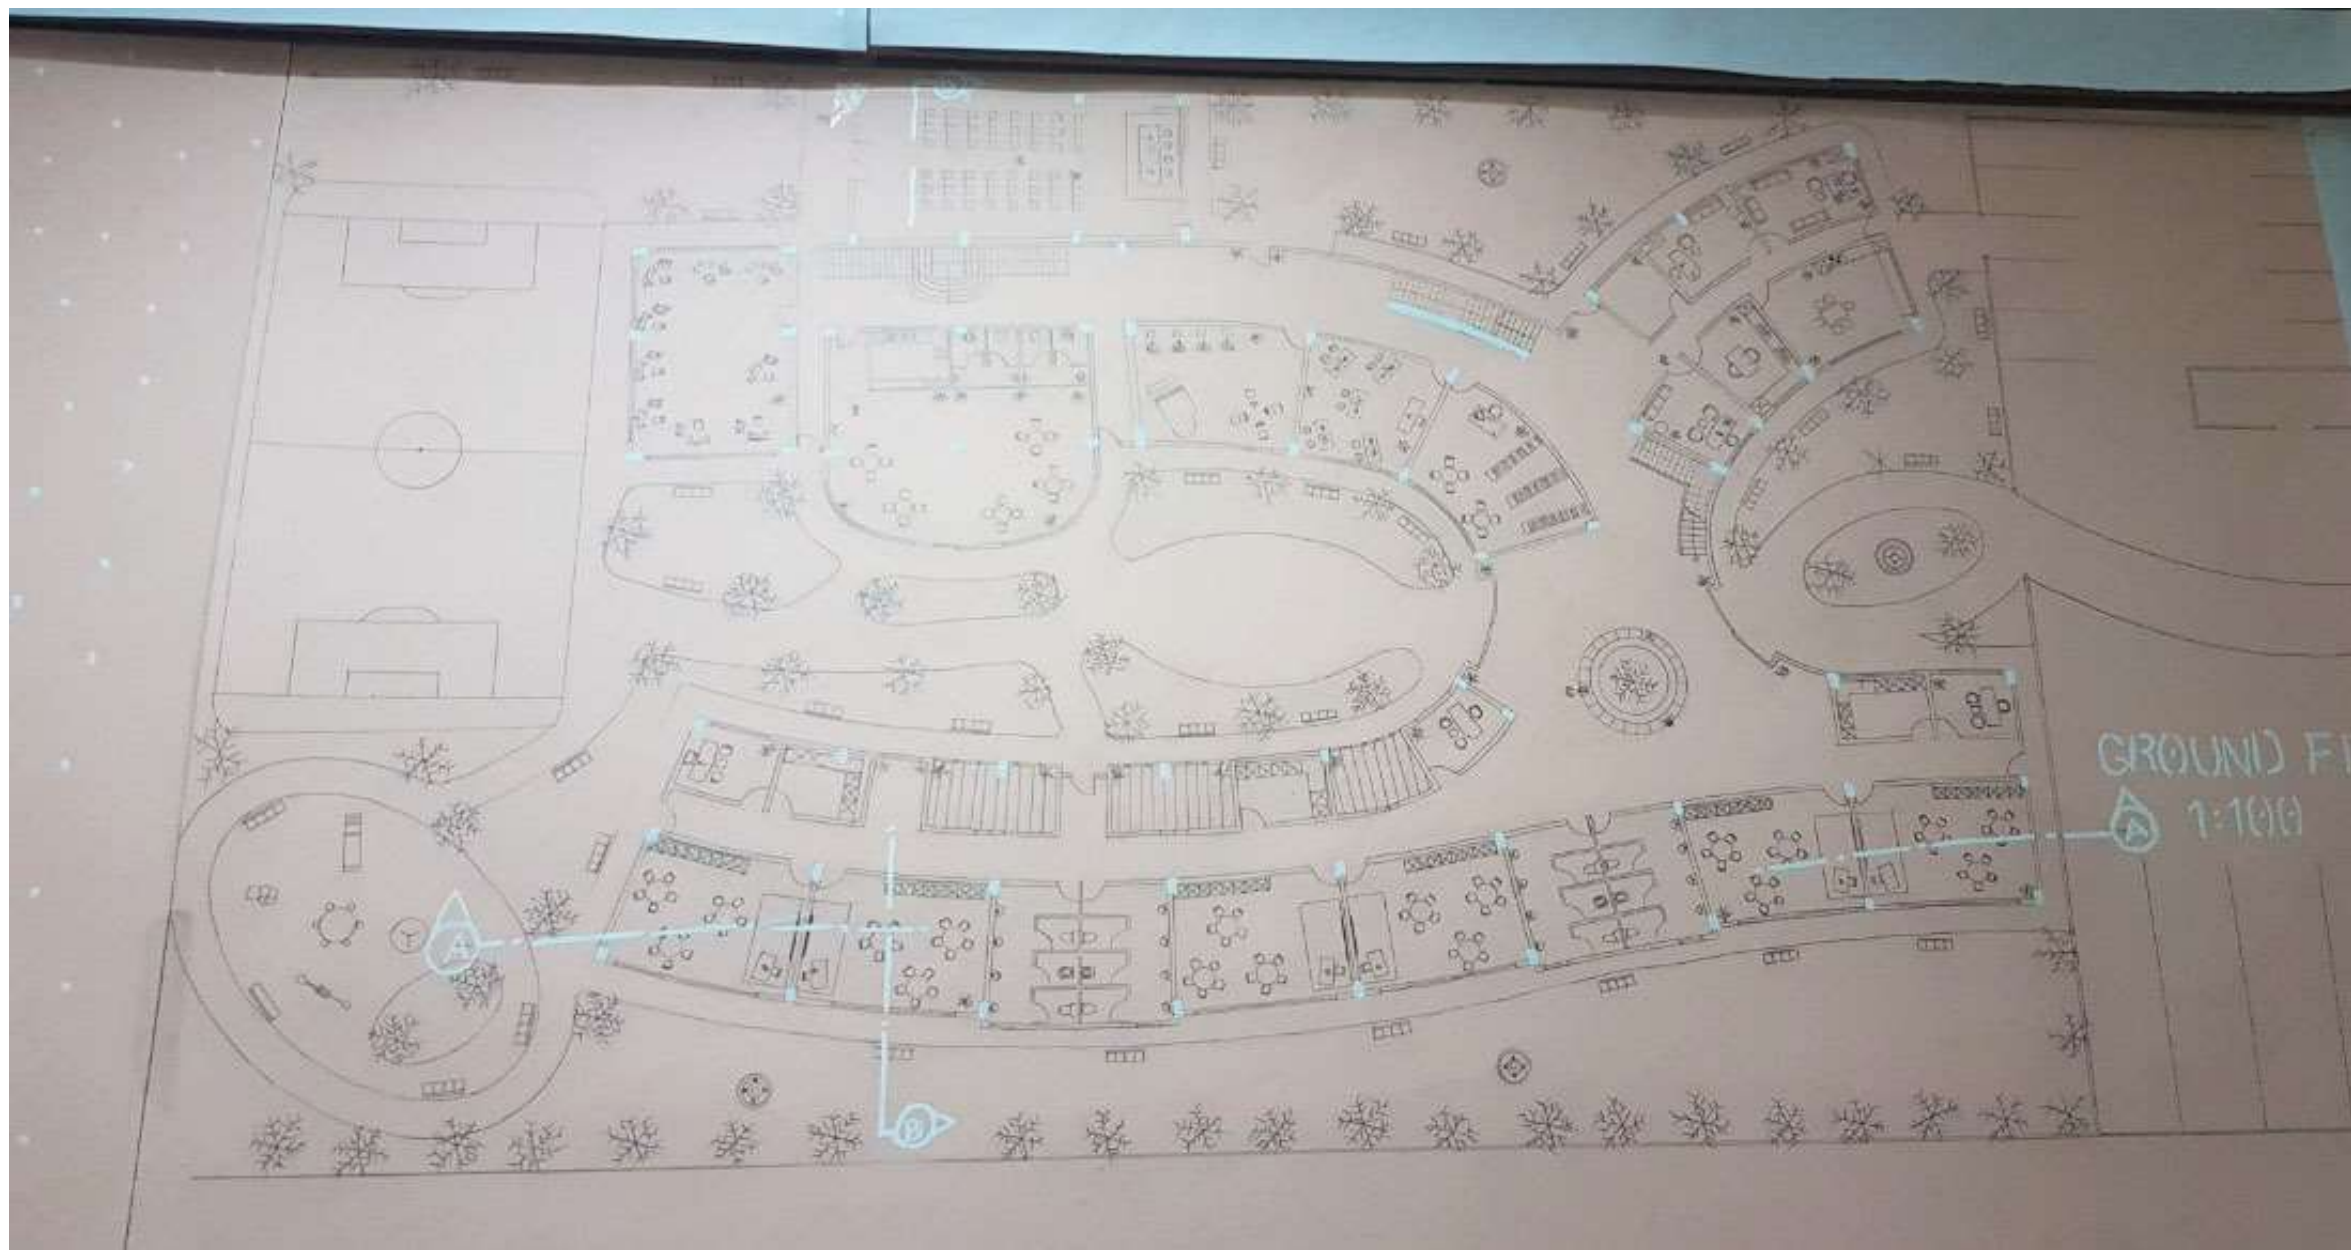

**First Floor Plan
&
Second Floor Plan**

