



Salahaddin universit
college of engineering
Architectural department




Final Mixed use Project

Designed by


Aisha muhammad

supervised by Design staf

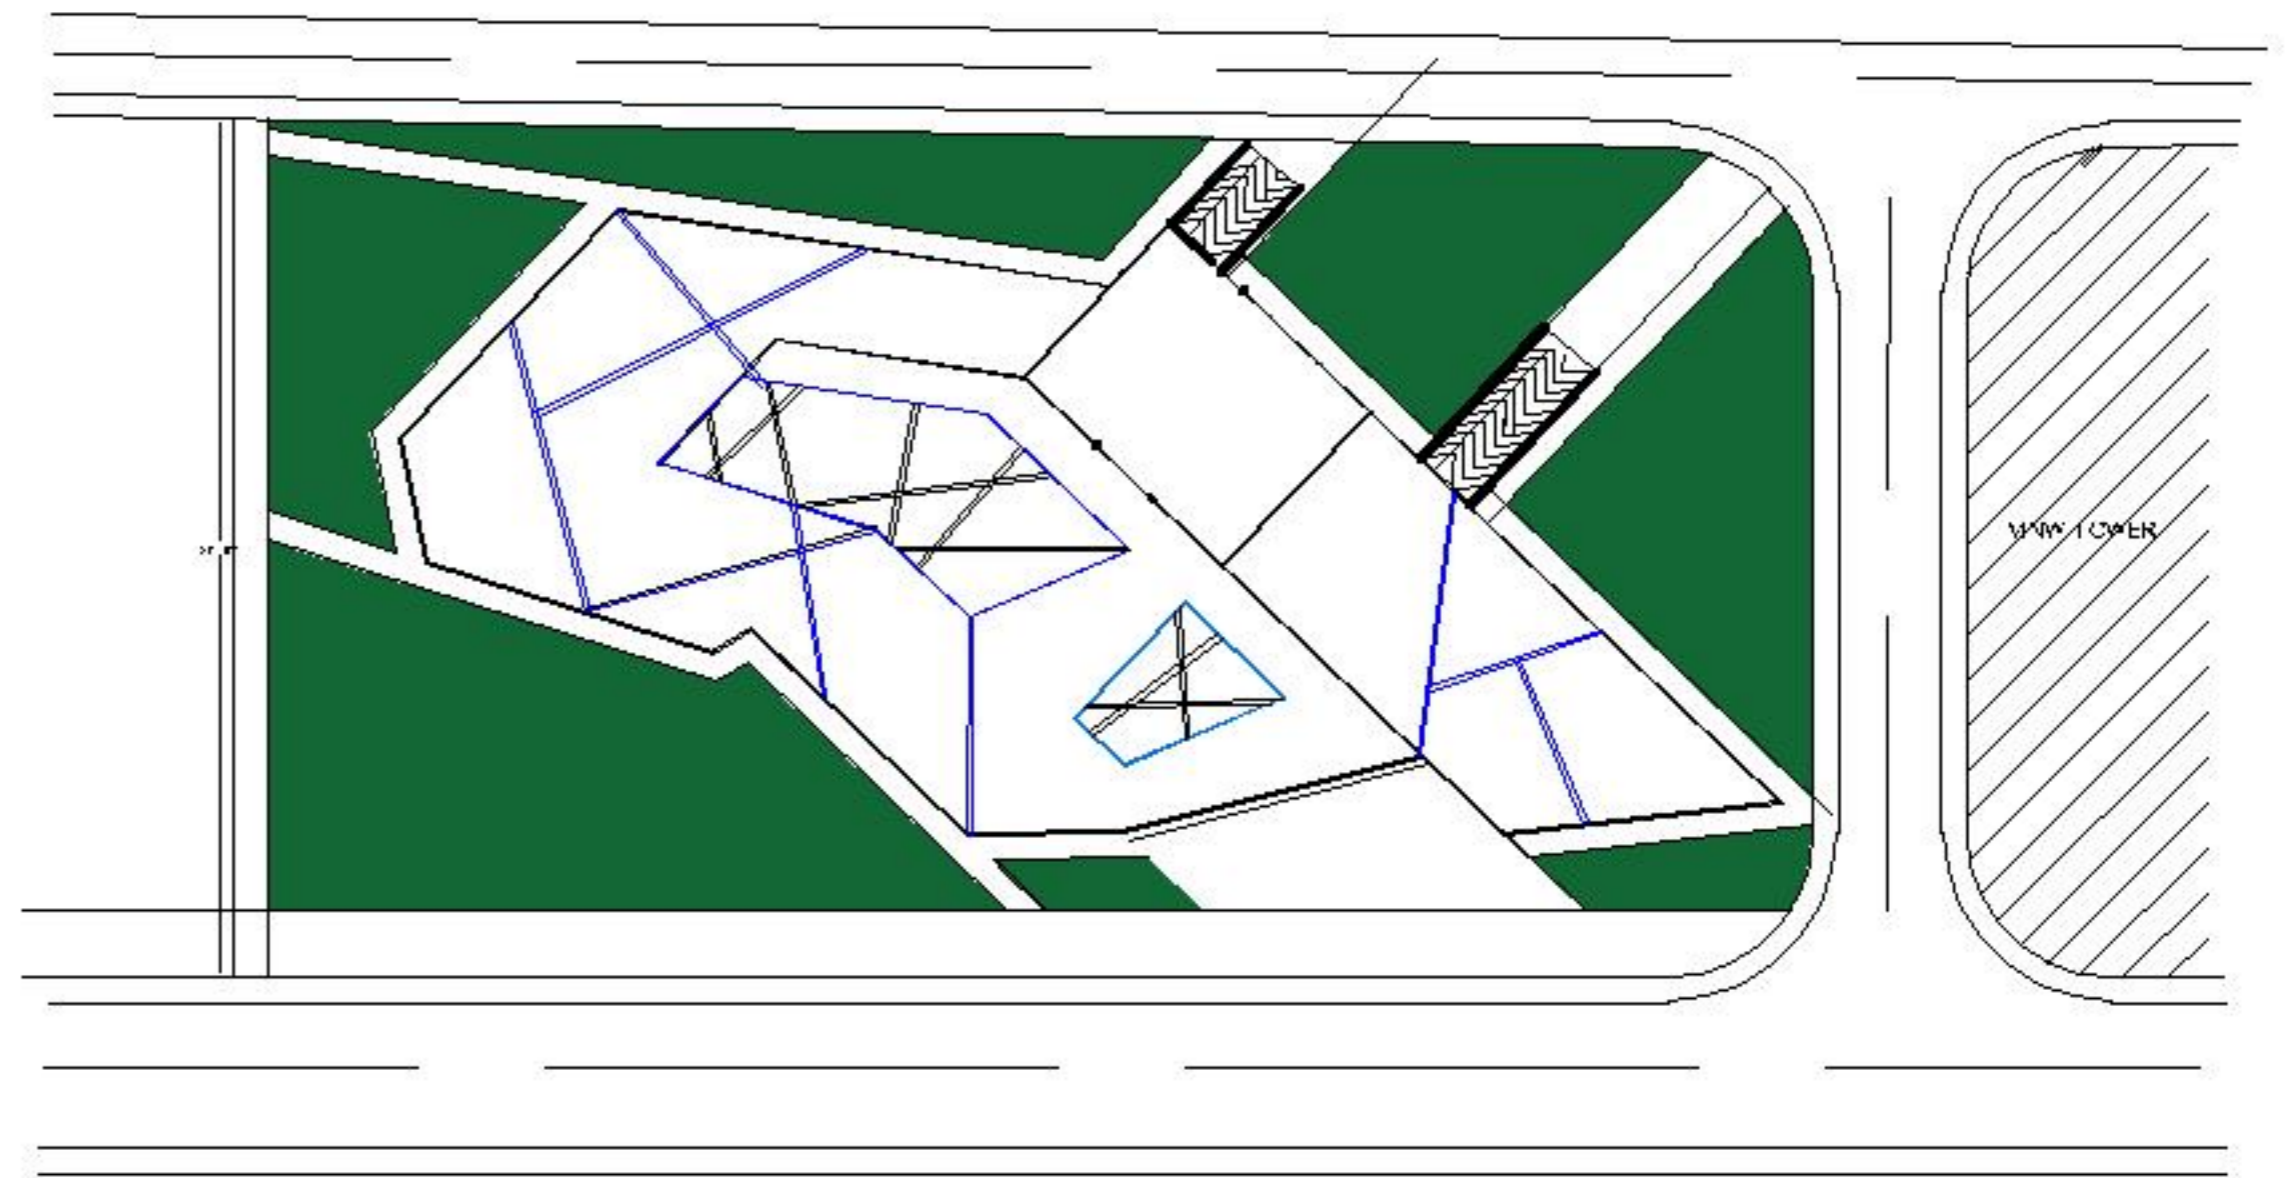


SCALE 1;100 Apartment plan


Student Name: Aisha muhammad	Sheet name: Section
Project Name: Mixed use	Scale: 1:500

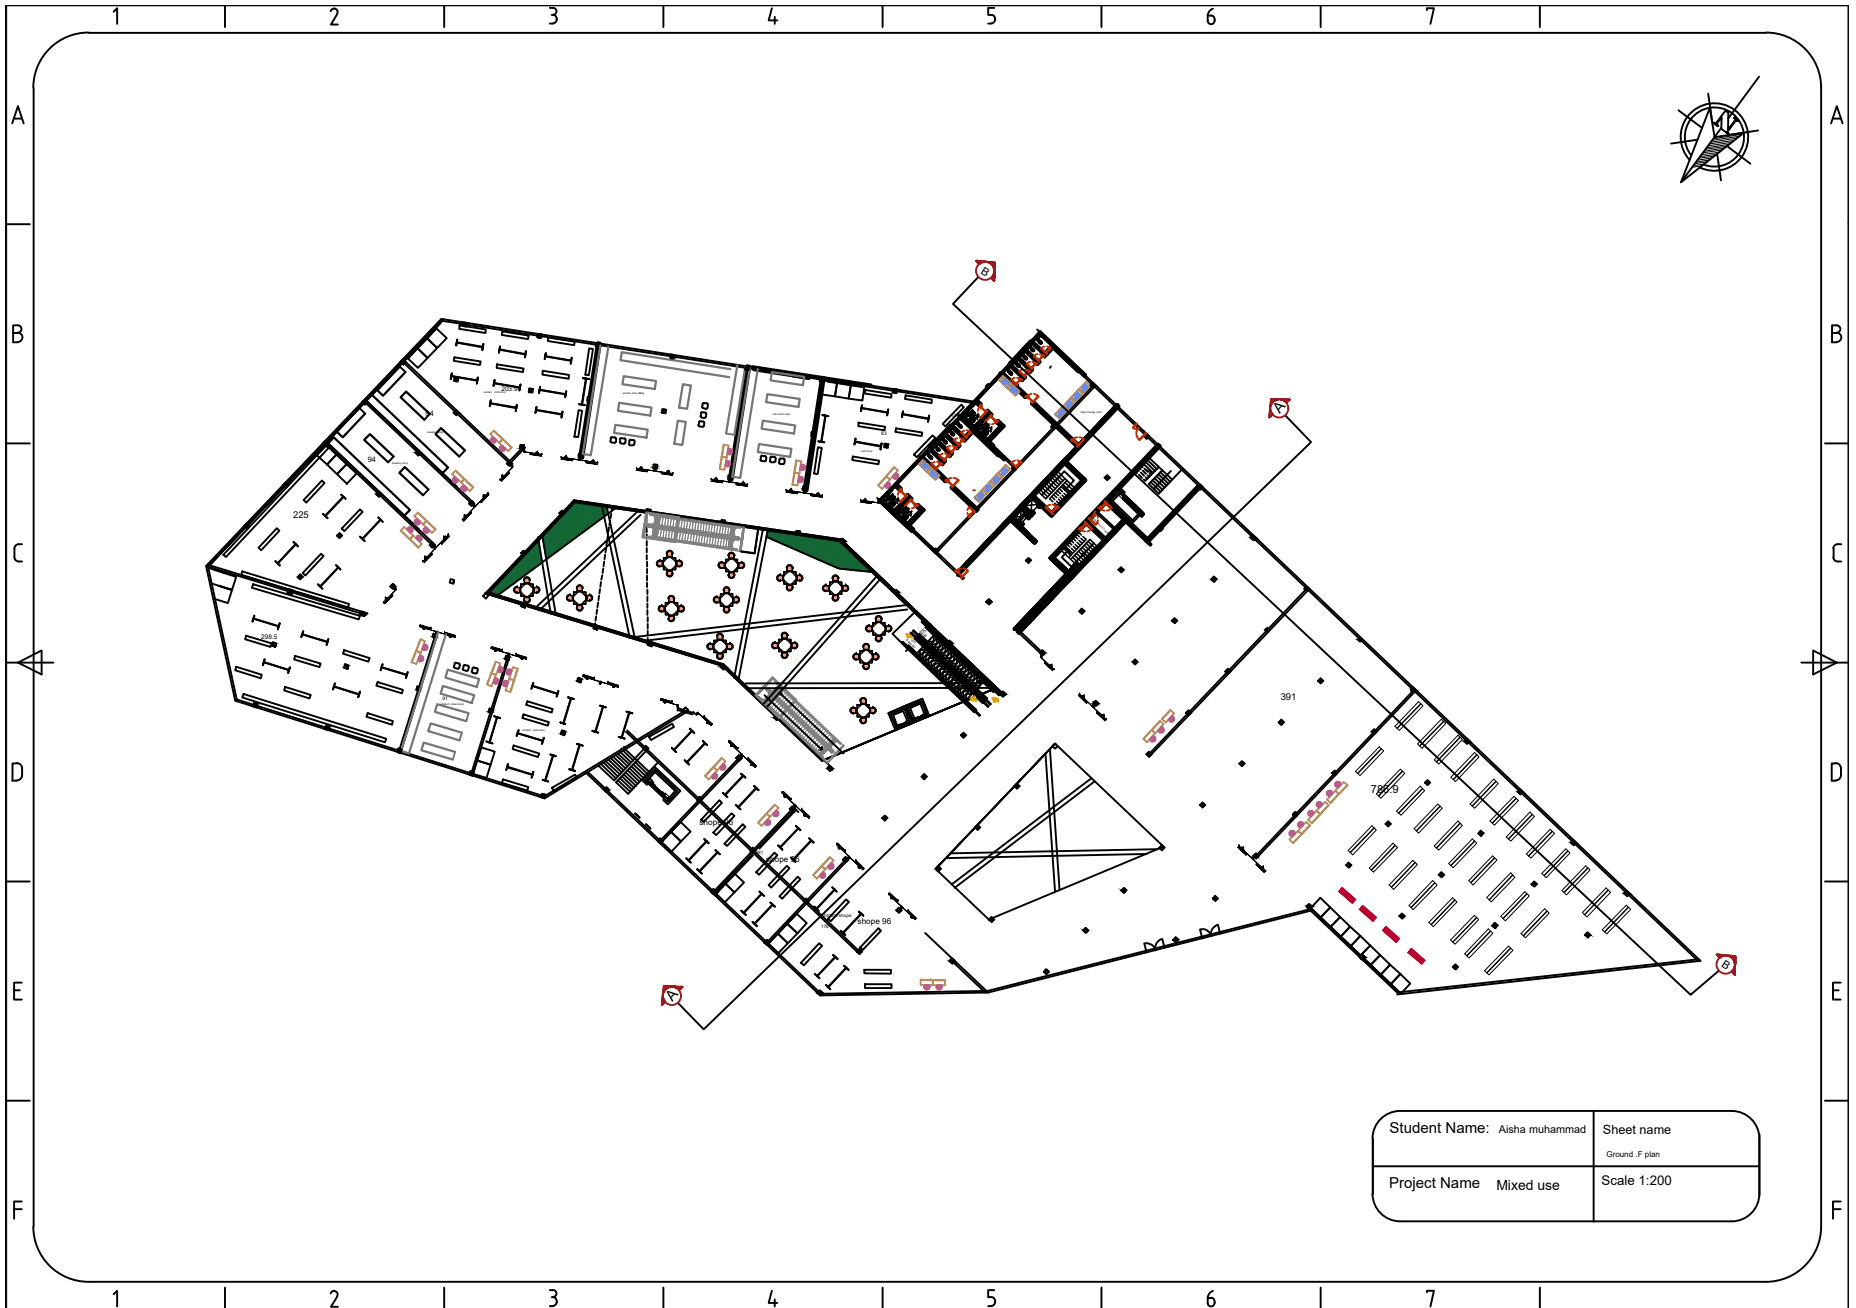

Student Name: Aisha muhammad	Sheet name Ground_F plan
Project Name: Mixed use	Scale 1:200

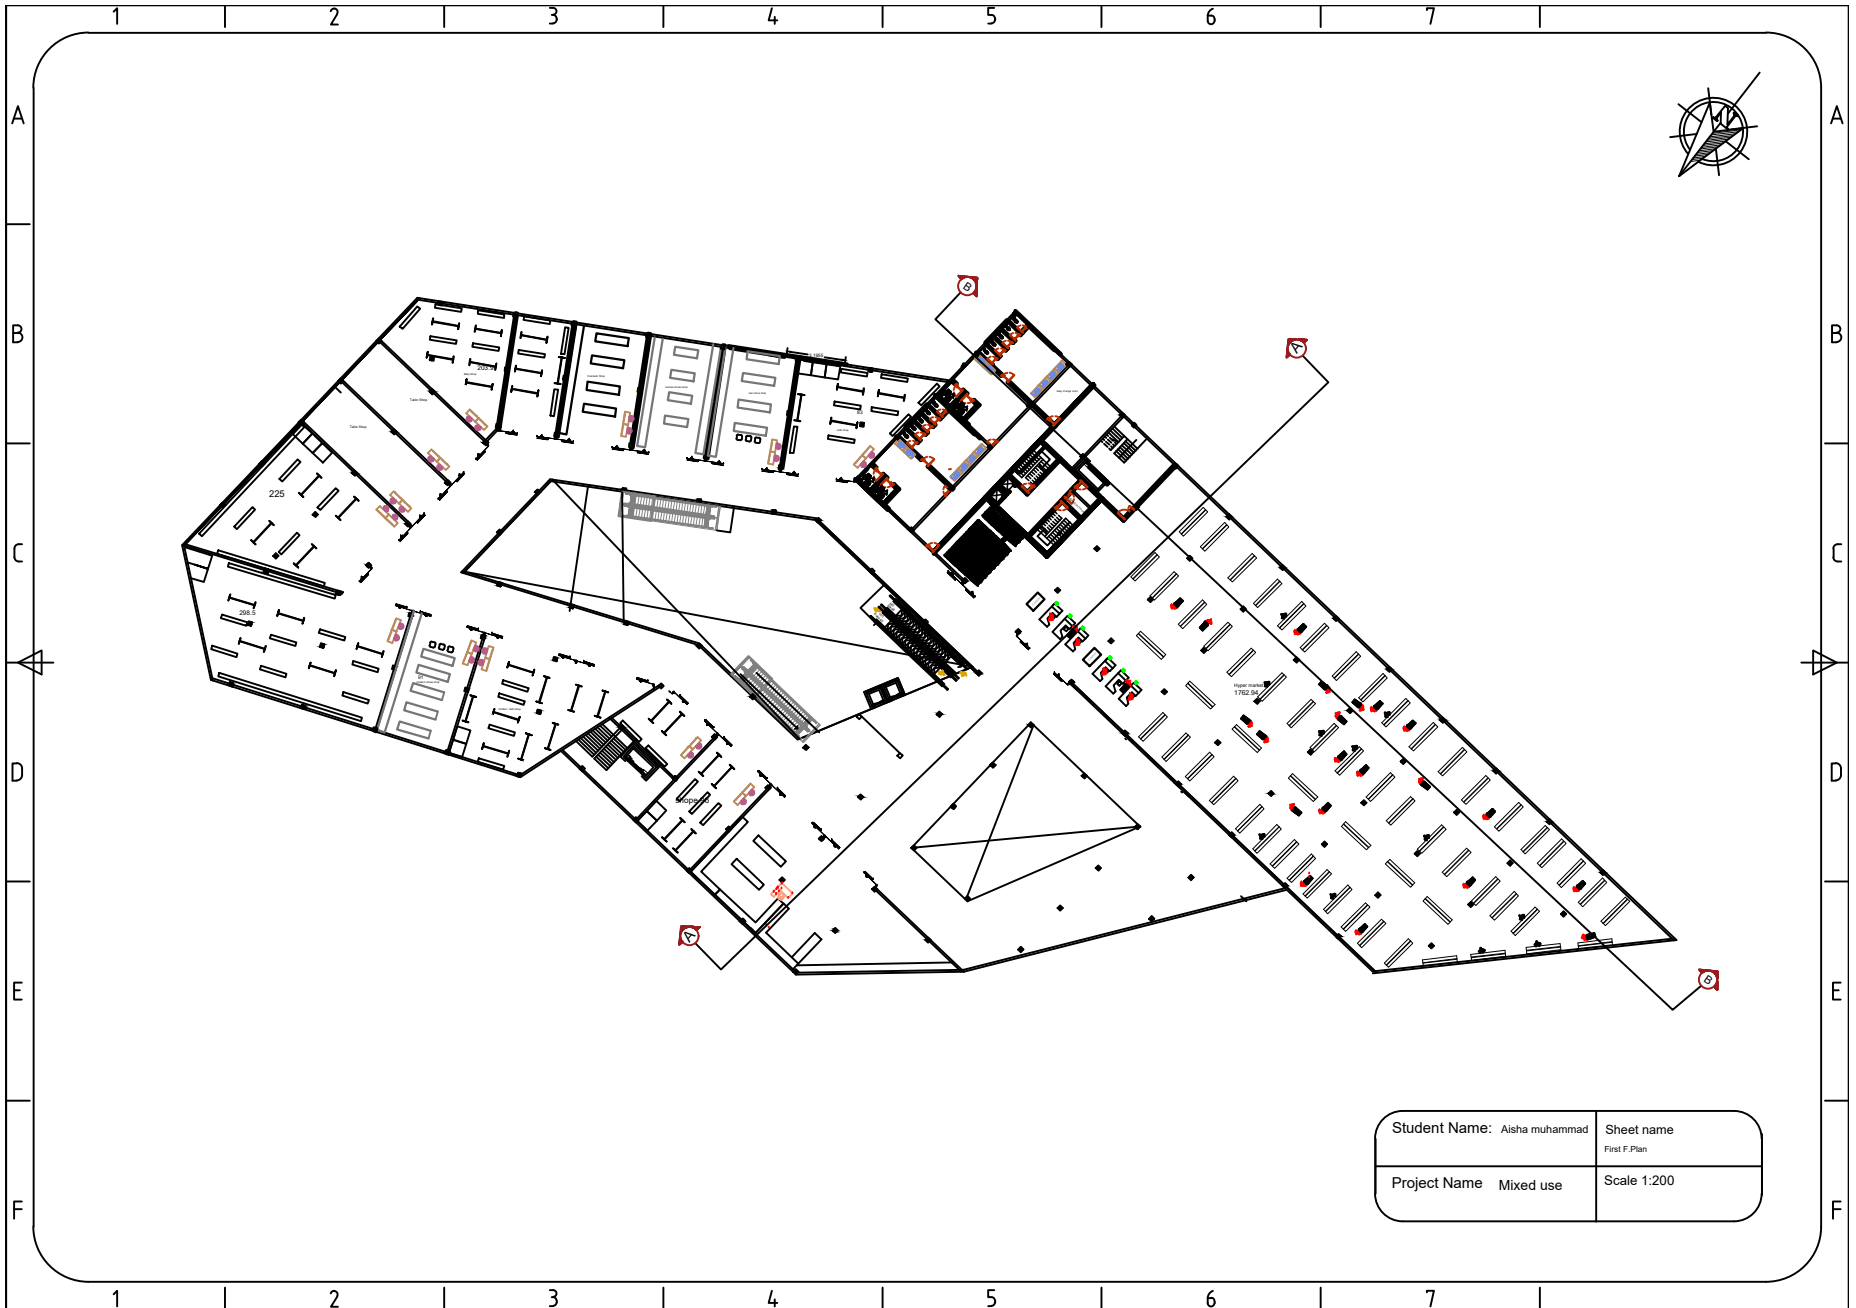

Student Name: Aisha muhammad	Sheet name First F.Plan
Project Name: Mixed use	Scale: 1:200

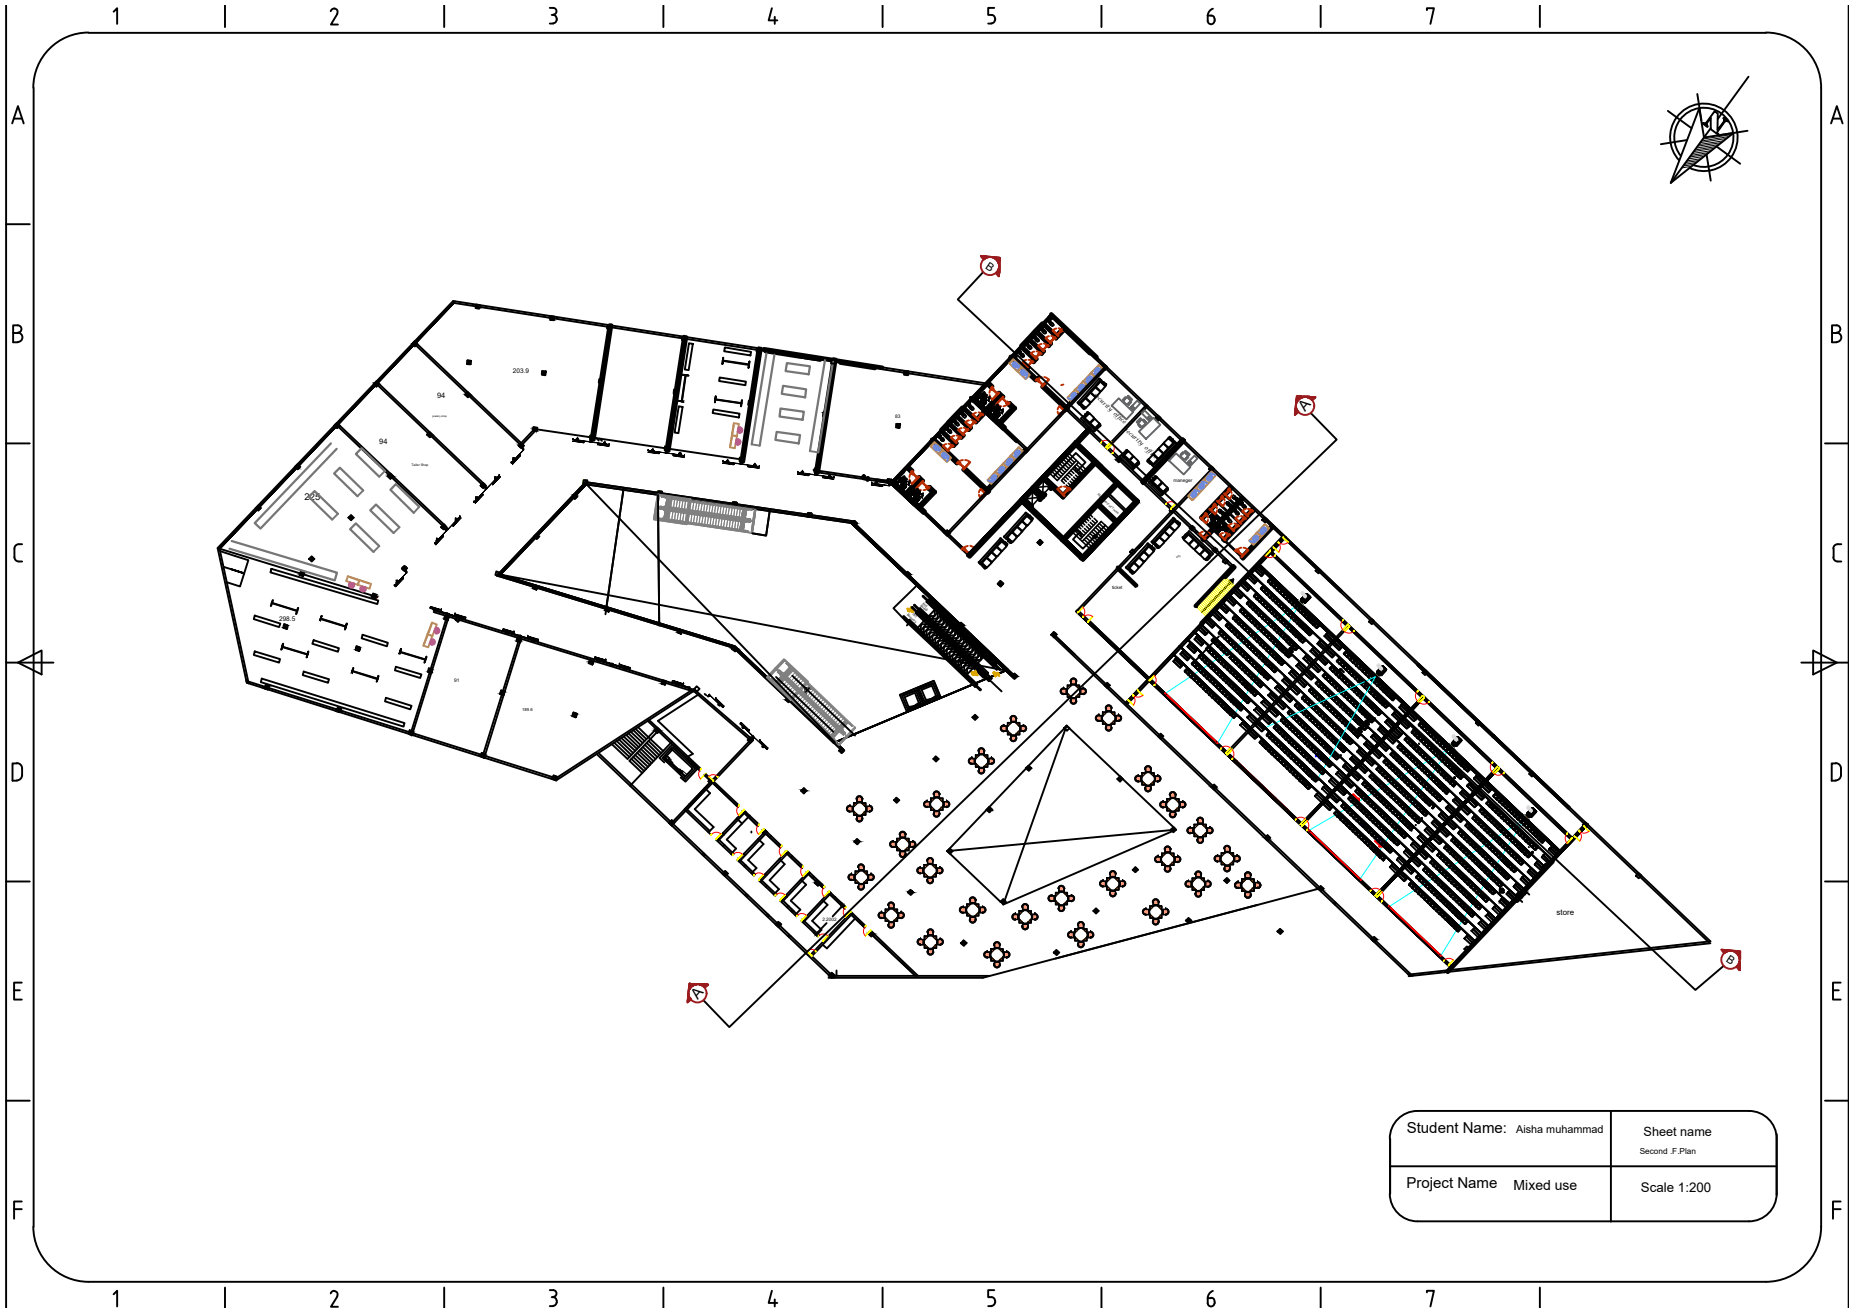

Student Name: Aisha muhammad	Sheet name Second F.Plan
Project Name Mixed use	Scale 1:200

